


NOTES:

READ IN CONJUNCTION WITH DRAWING NOS.
BI-ESC-4401-002
BI-ESC-4401-003
BI-ESC-4401-004
BI-ESC-4401-005
BI-ESC-4401-006

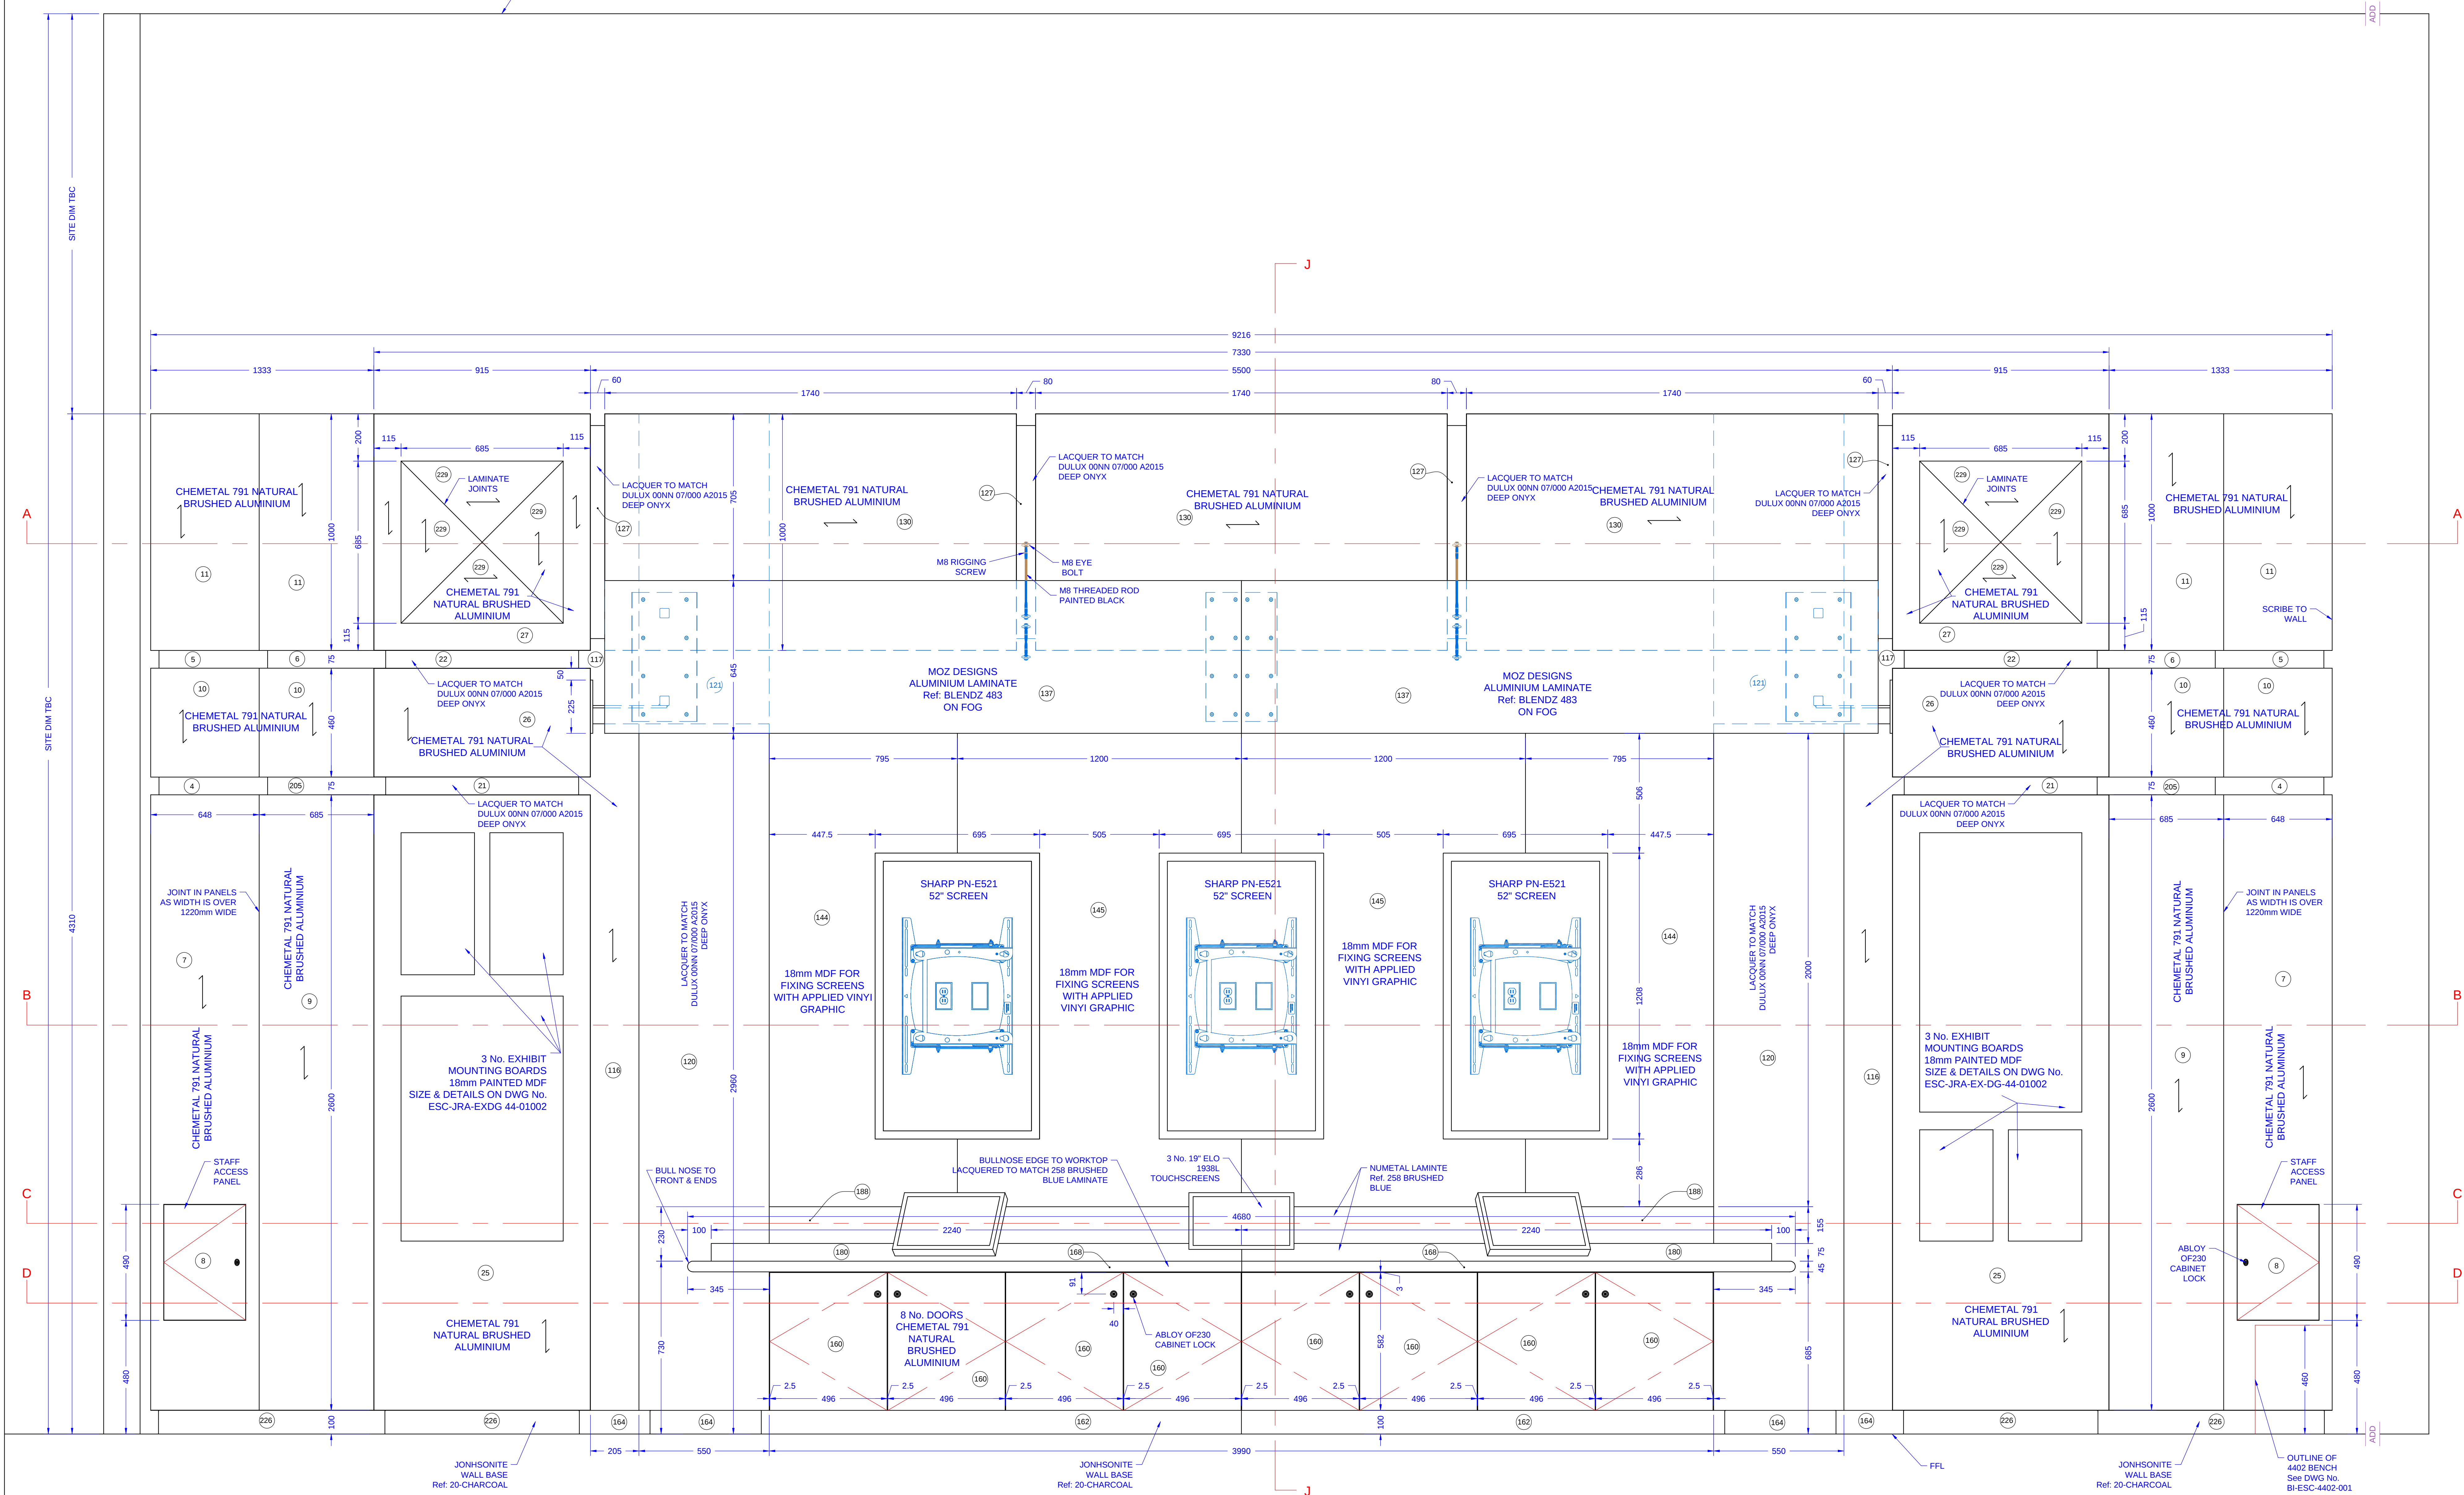

1:10 ELEVATION 'A' FRONT

B	Drawing amended to suit comment received 01/11/13	21/11 13	NW
	Construction Issue Drawing		
A	Drawing amended to suit comments received 05/08/13	07/10 13	NW
	Construction Issue Drawing		
Rev/ Description		Date	By

Location of file: E:\Setting Out Ltd\Sample Drawings

SETTING OUT Ltd.
11, ALBANY ROAD
PAIGNTON, DEVON
TQ3 1BT
Tel: 01803 520466
e-mail: sales@settingoutlimited.co.uk

CONTRACT
ENERGY SCIENCE CENTRE


DRAWING No. BI-ESC-4401-002	Rev. 8	SCALE SCALE ON A4 PAPER	DRAWN-BY M WYATT
		13/07/13	

DRAWING TITLE 4401 HORIZONTAL DRILLING

ELEVATION 'A' FRONT ELEVATION

DRAWING CHECKED BY

THIS DRAWING IS COPYRIGHT ©

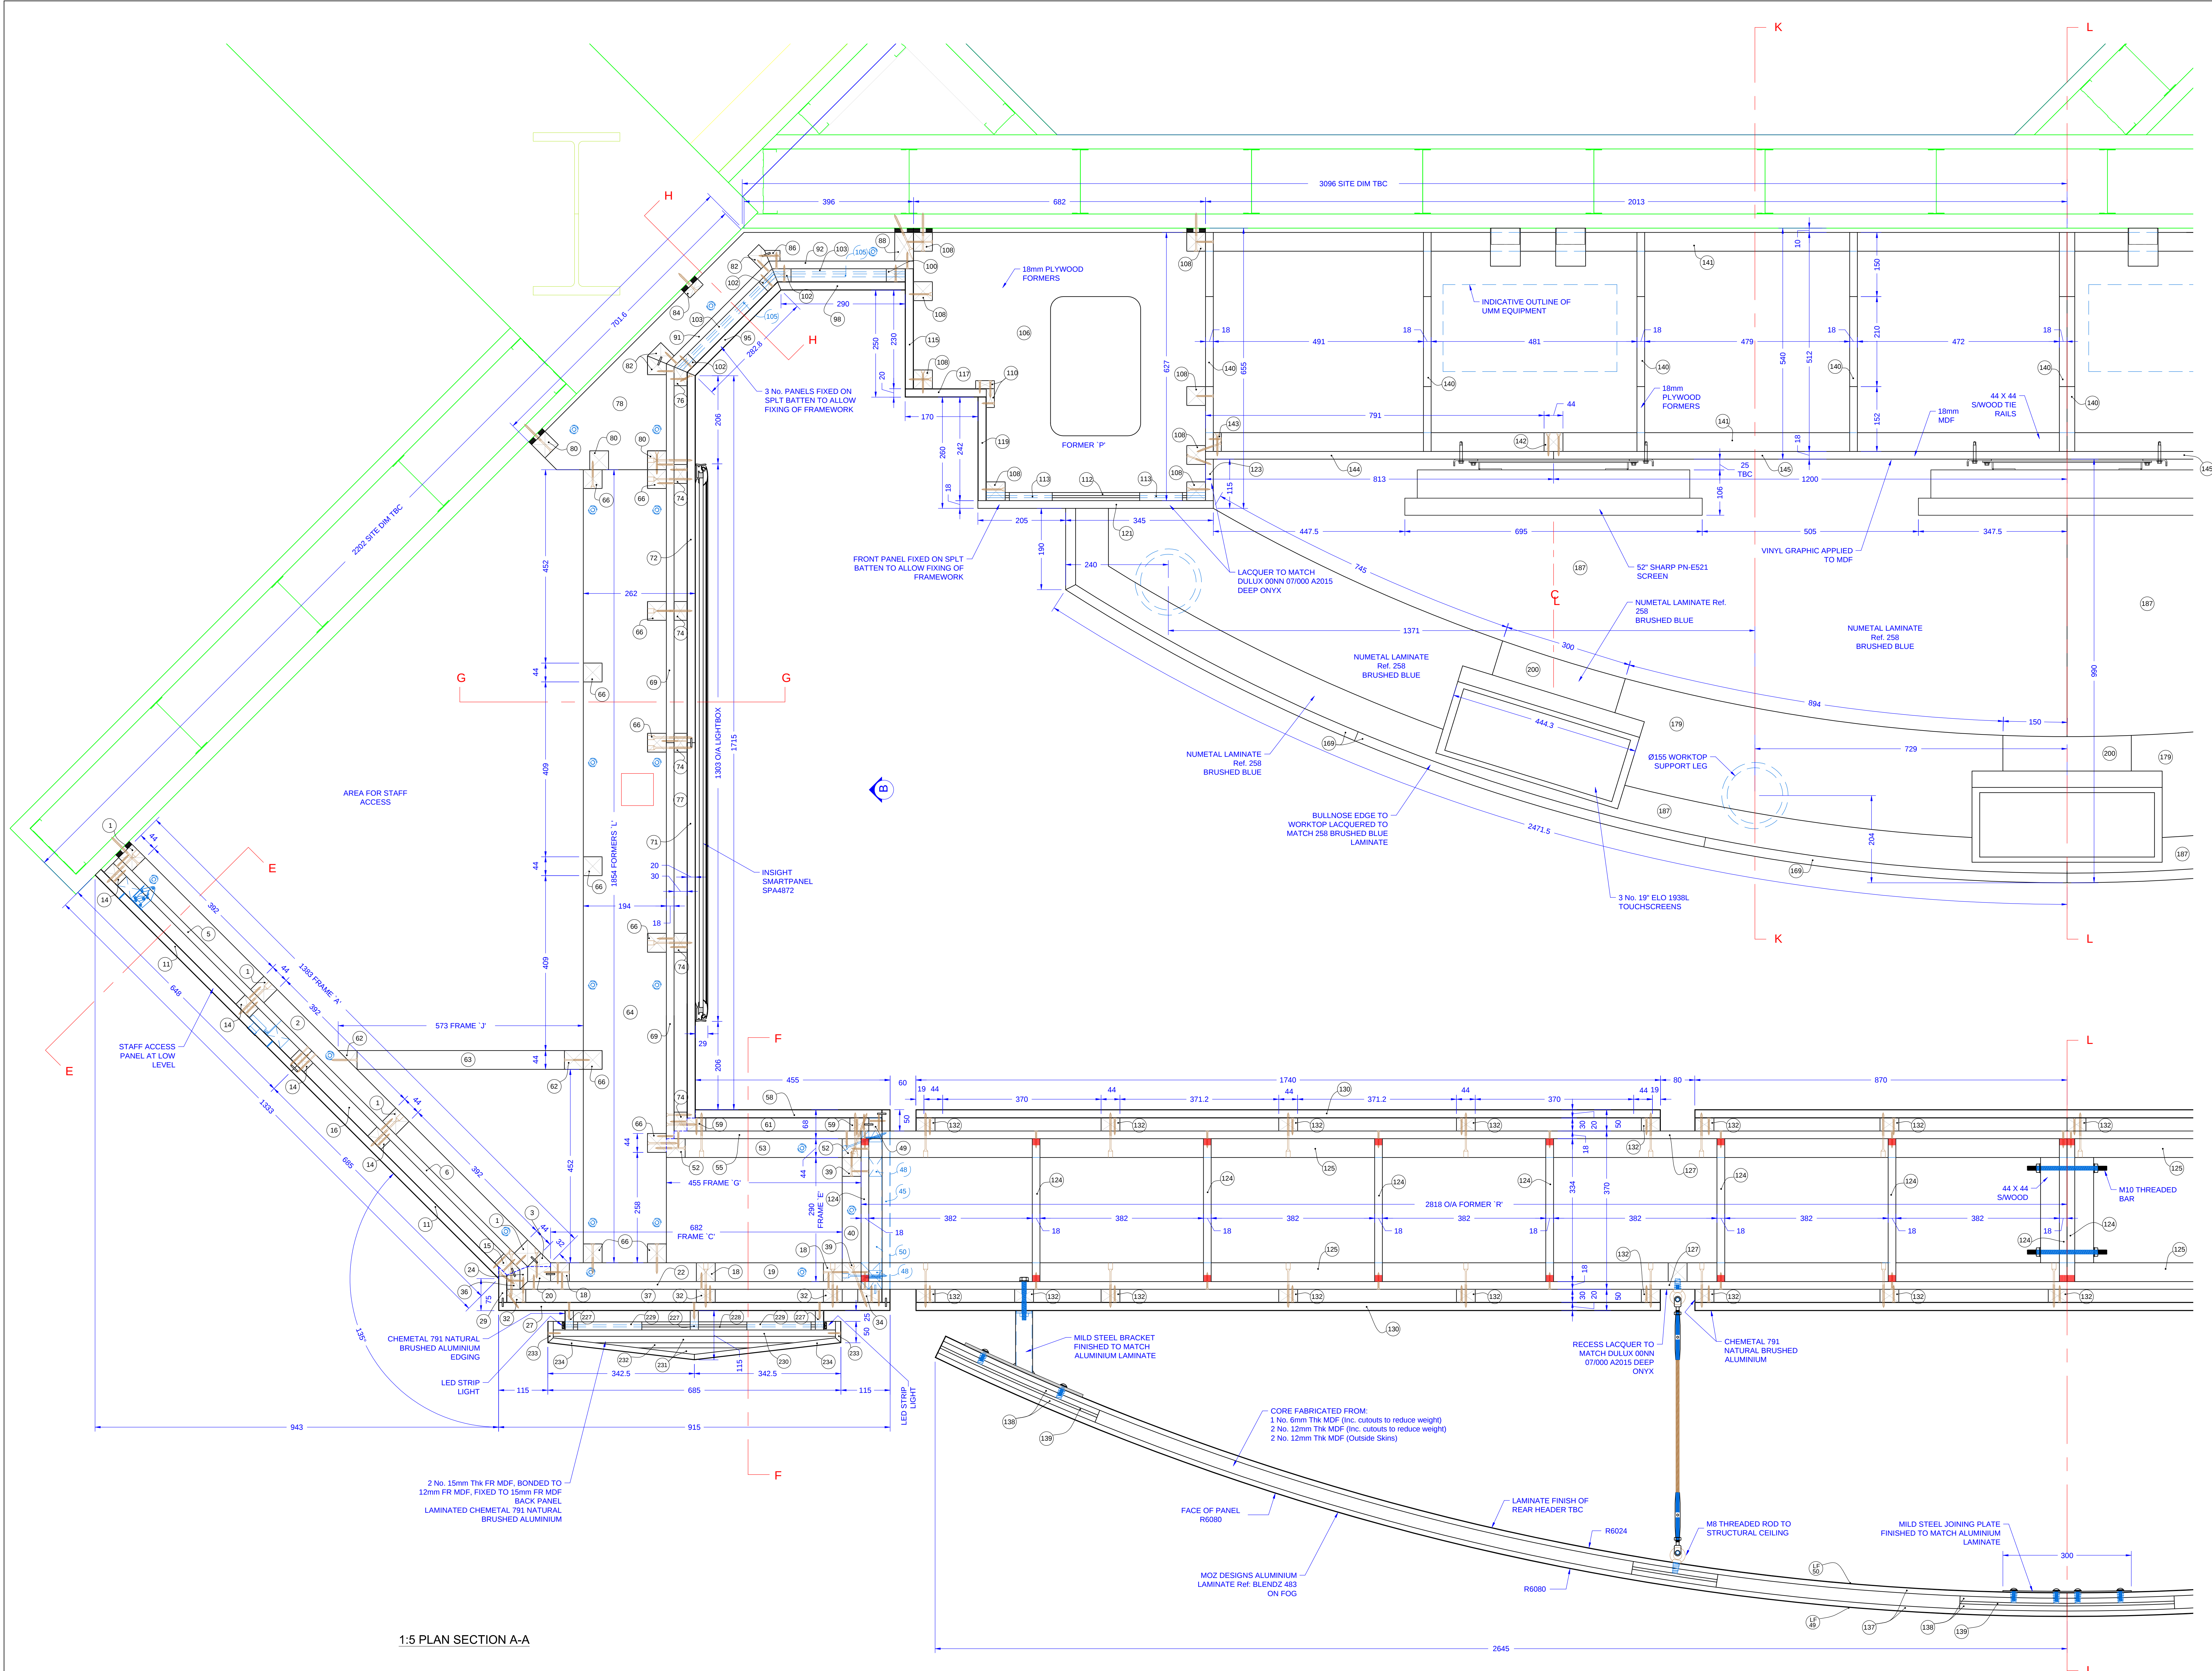

1:5 PLAN SECTION A-A

NOTES:
READ IN CONJUNCTION WITH DRAWING NOS.
BI-ESC-4401-001
BI-ESC-4401-003
BI-ESC-4401-004
BI-ESC-4401-005
BI-ESC-4401-006

C	Drawing amended to suit comments received 01/11/13 Construction Issue Drawing	21/11 13	MW
B	Drawing amended to include lighting detail. Construction Issue Drawing	11/10 13	MW
A	Drawing amended to suit comments received 05/08/13 Construction Issue Drawing	07/10 13	MW
Rev	Description	Date	By

Location of file: E:\Setting Out Ltd\Sample Drawings

SETTING OUT Ltd.
11, ALBANY ROAD
PAIGNTON, DEVON
TQ3 1BT
Tel: 01803 520466
e-mail: sales@settingoutlimited.co.uk



CONTRACT
ENERGY SCIENCE CENTRE

DRAWING No.	Rev.	SCALE	DRAWN	DRAWN-BY
BI-ESC-4401-002	C	SCALE (ON A4 PAPER)	13/07/13	M WYATT

DRAWING TITLE 4401 HORIZONTAL DRILLING
PLAN SECTION A-A

DRAWING CHECKED BY

THIS DRAWING IS COPYRIGHT ©

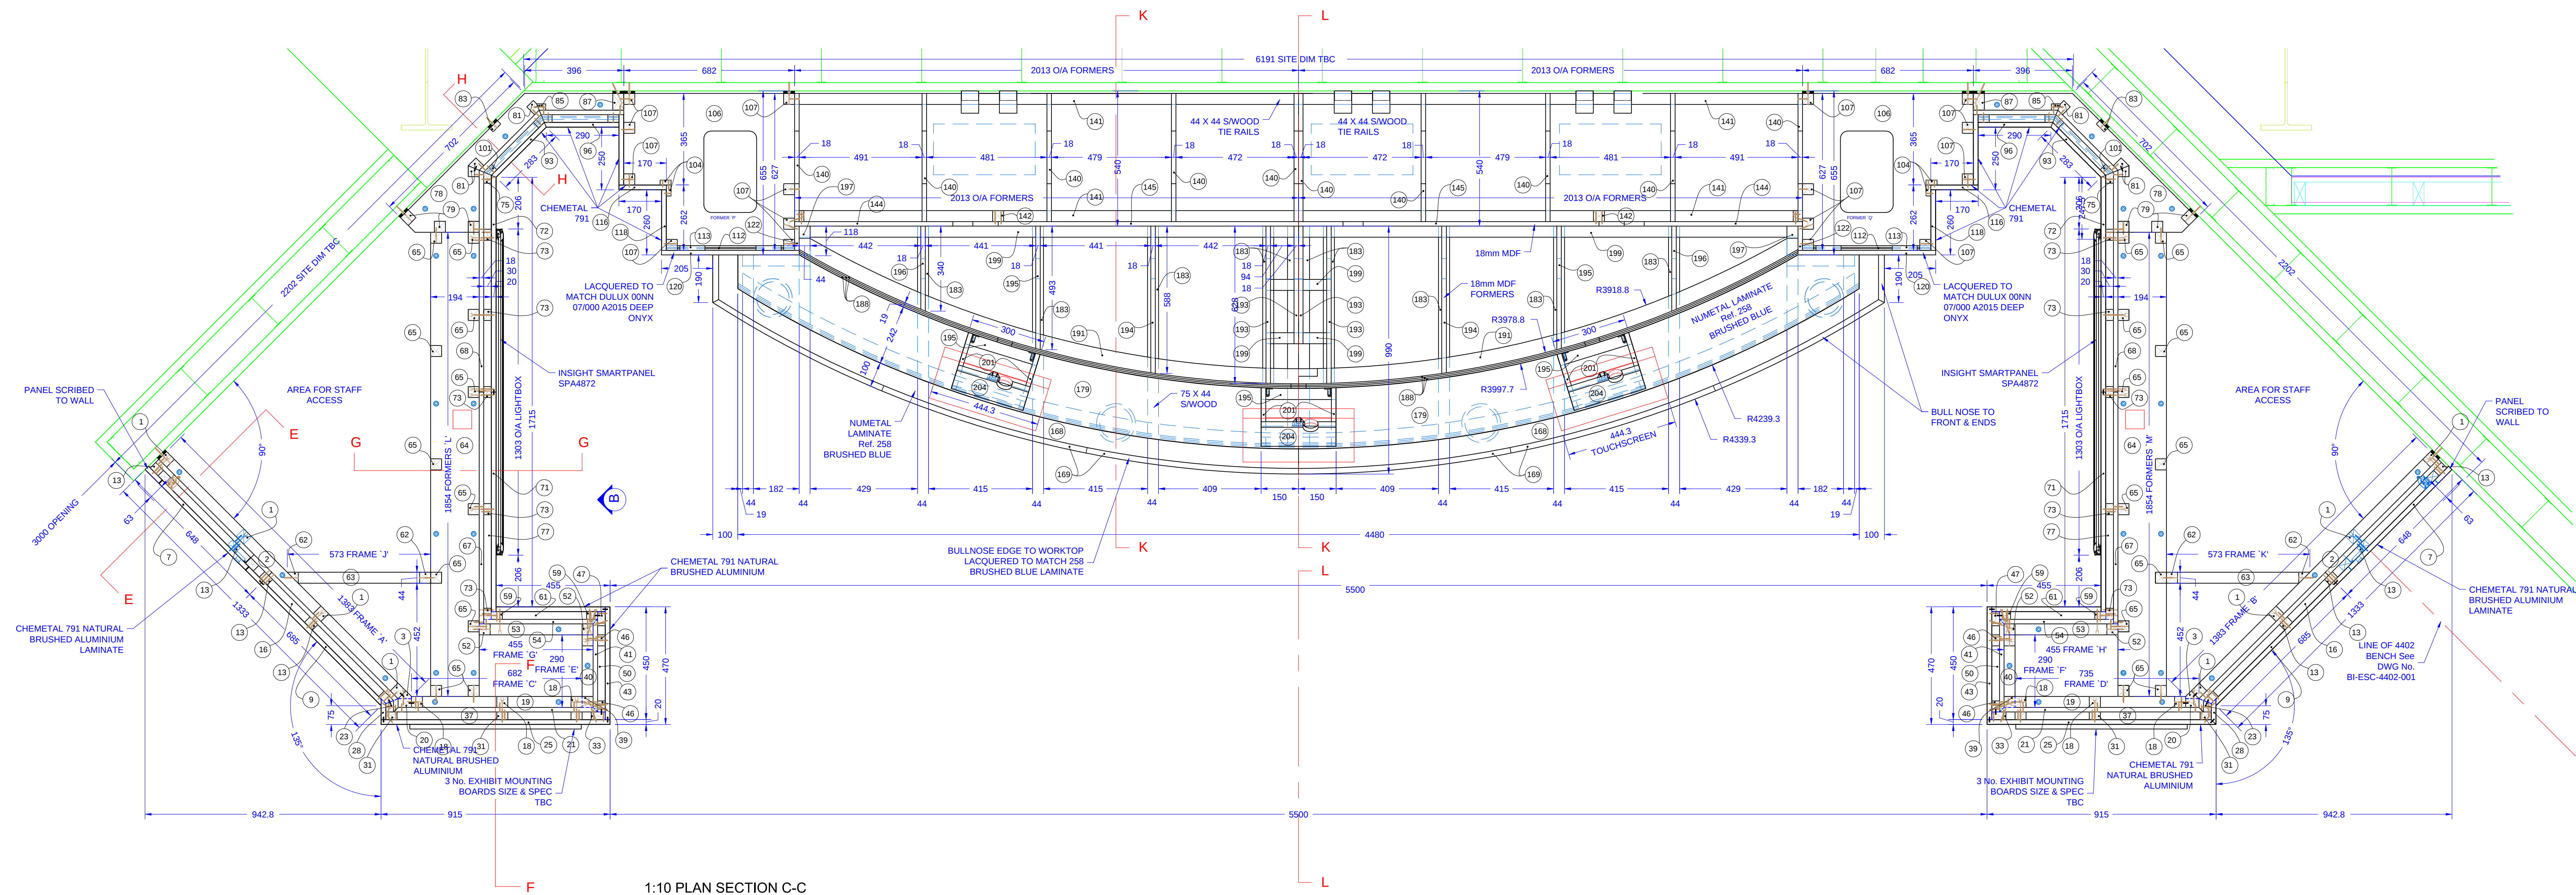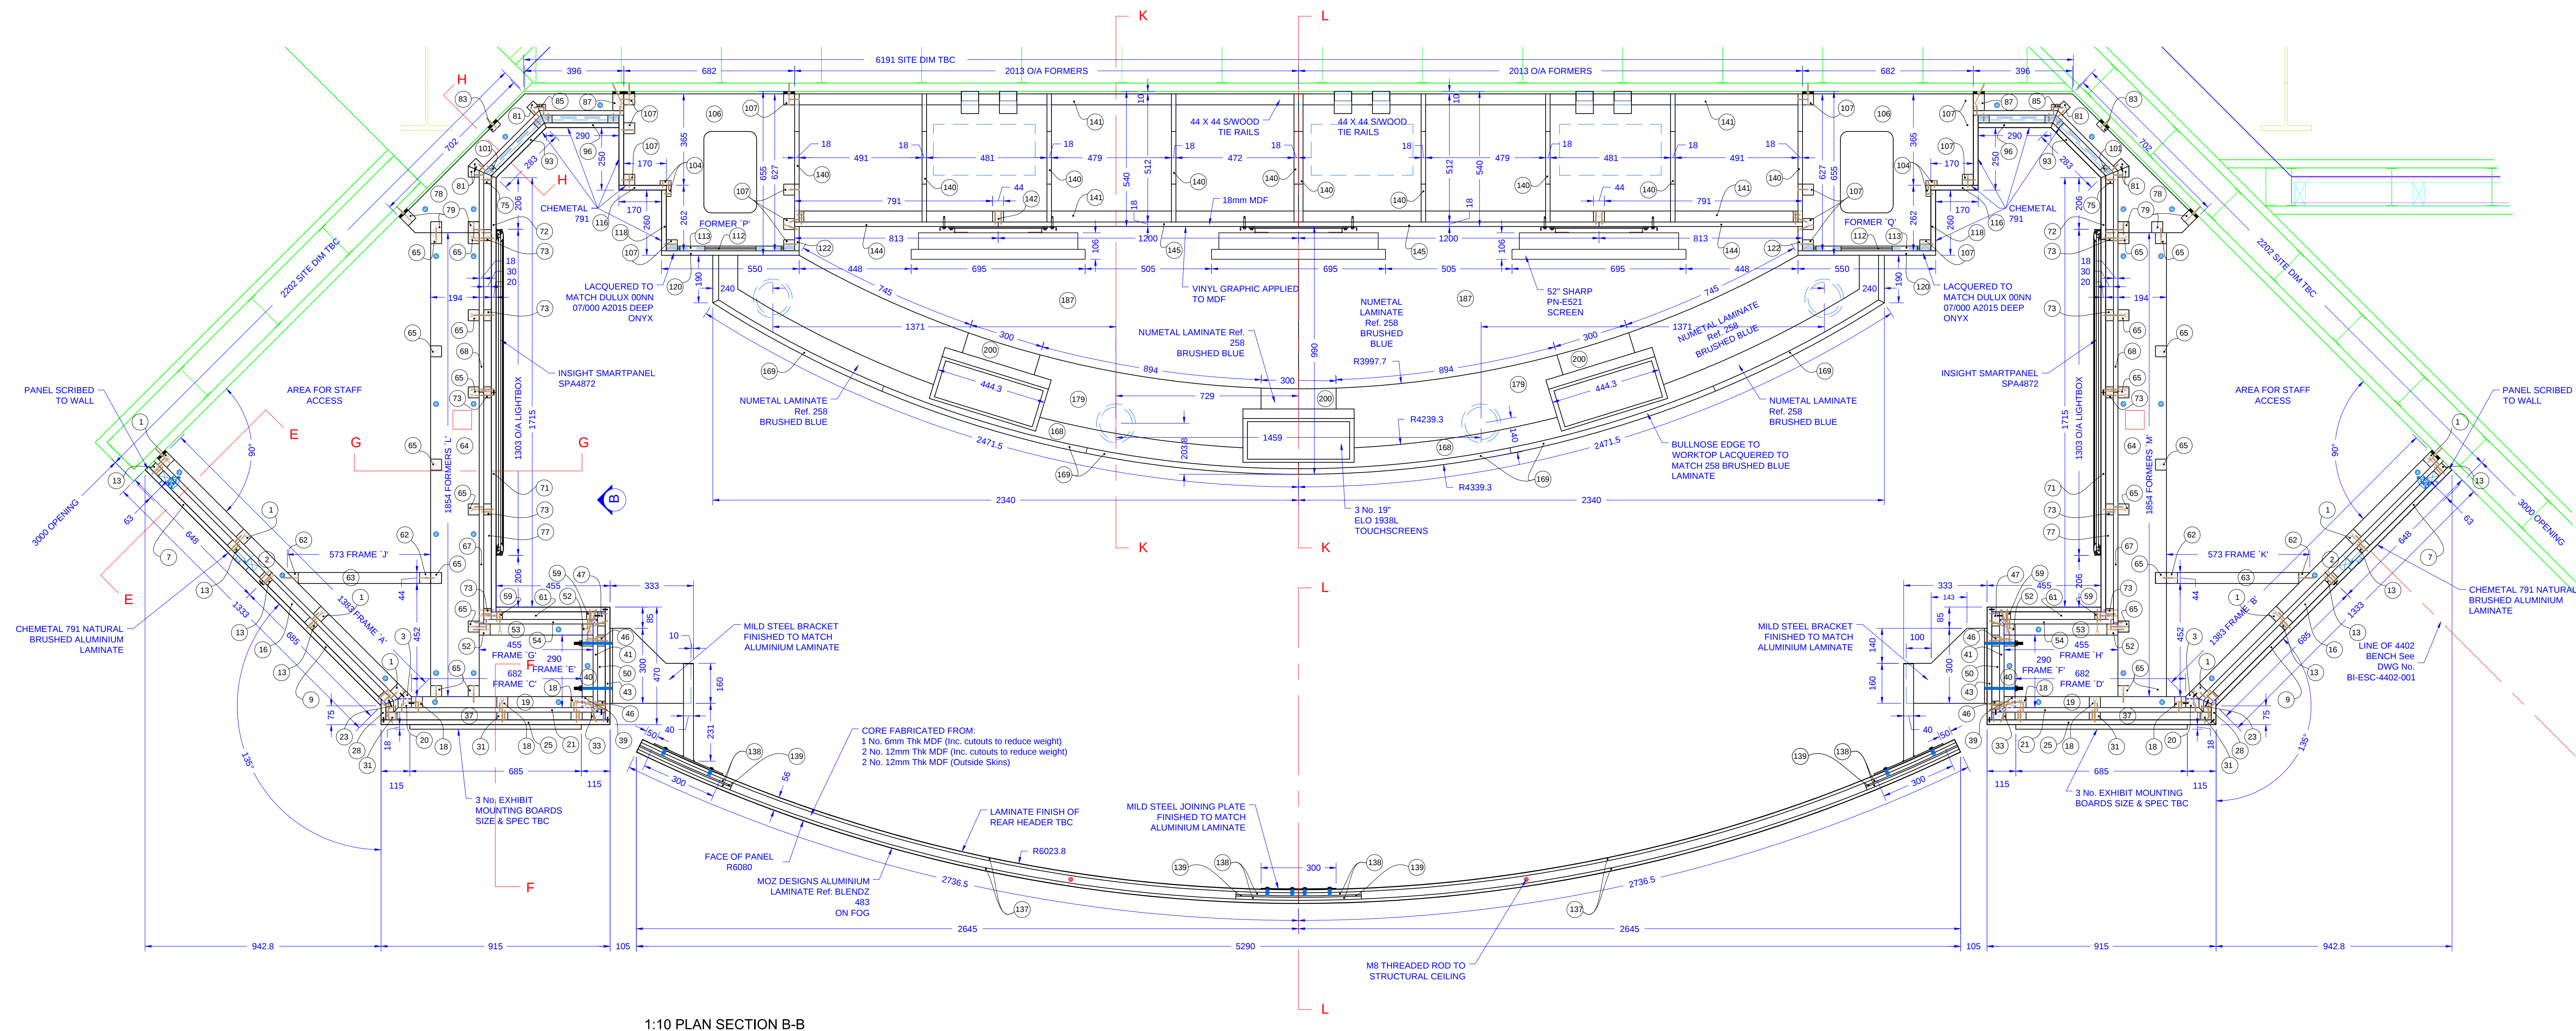

NOTES:

READ IN CONJUNCTION WITH DRAWING Nos.
BI-ESC-4401-001
BI-ESC-4401-002
BI-ESC-4401-004
BI-ESC-4401-005
BI-ESC-4401-006

C	Drawing amended to suit comments received 01/11/13 Construction Issue Drawing	21/11/13	M
B	Drawing amended to include exhibit mounting boards. Detail required. Construction Issue Drawing	11/10/13	M
A	Drawing amended to suit comments received 05/08/13	07/10/13	M
Rev	Description	Date	By
Location of file: E:\Setting Out Ltd\Sample Drawings			

SETTING OUT Ltd.
11, ALBANY ROAD
PAIGNTON, DEVON
TQ3 1BT
Tel: 01803 520466
e-mail: sales@settingoutlimited.co.uk


CONTRACT
ENERGY SCIENCE CENTRE

DRAWING No.	Rev.	SCALE	DRAWN	DRAWN-BY
BI-ESC-4401-003	C	SCALE	13/07/13	M WYATT

DRAWING TITLE 4401 HORIZONTAL DRILLING
PLAN SECTION B-B & C-C

DRAWING CHECKED BY

THIS DRAWING IS COPYRIGHT ©

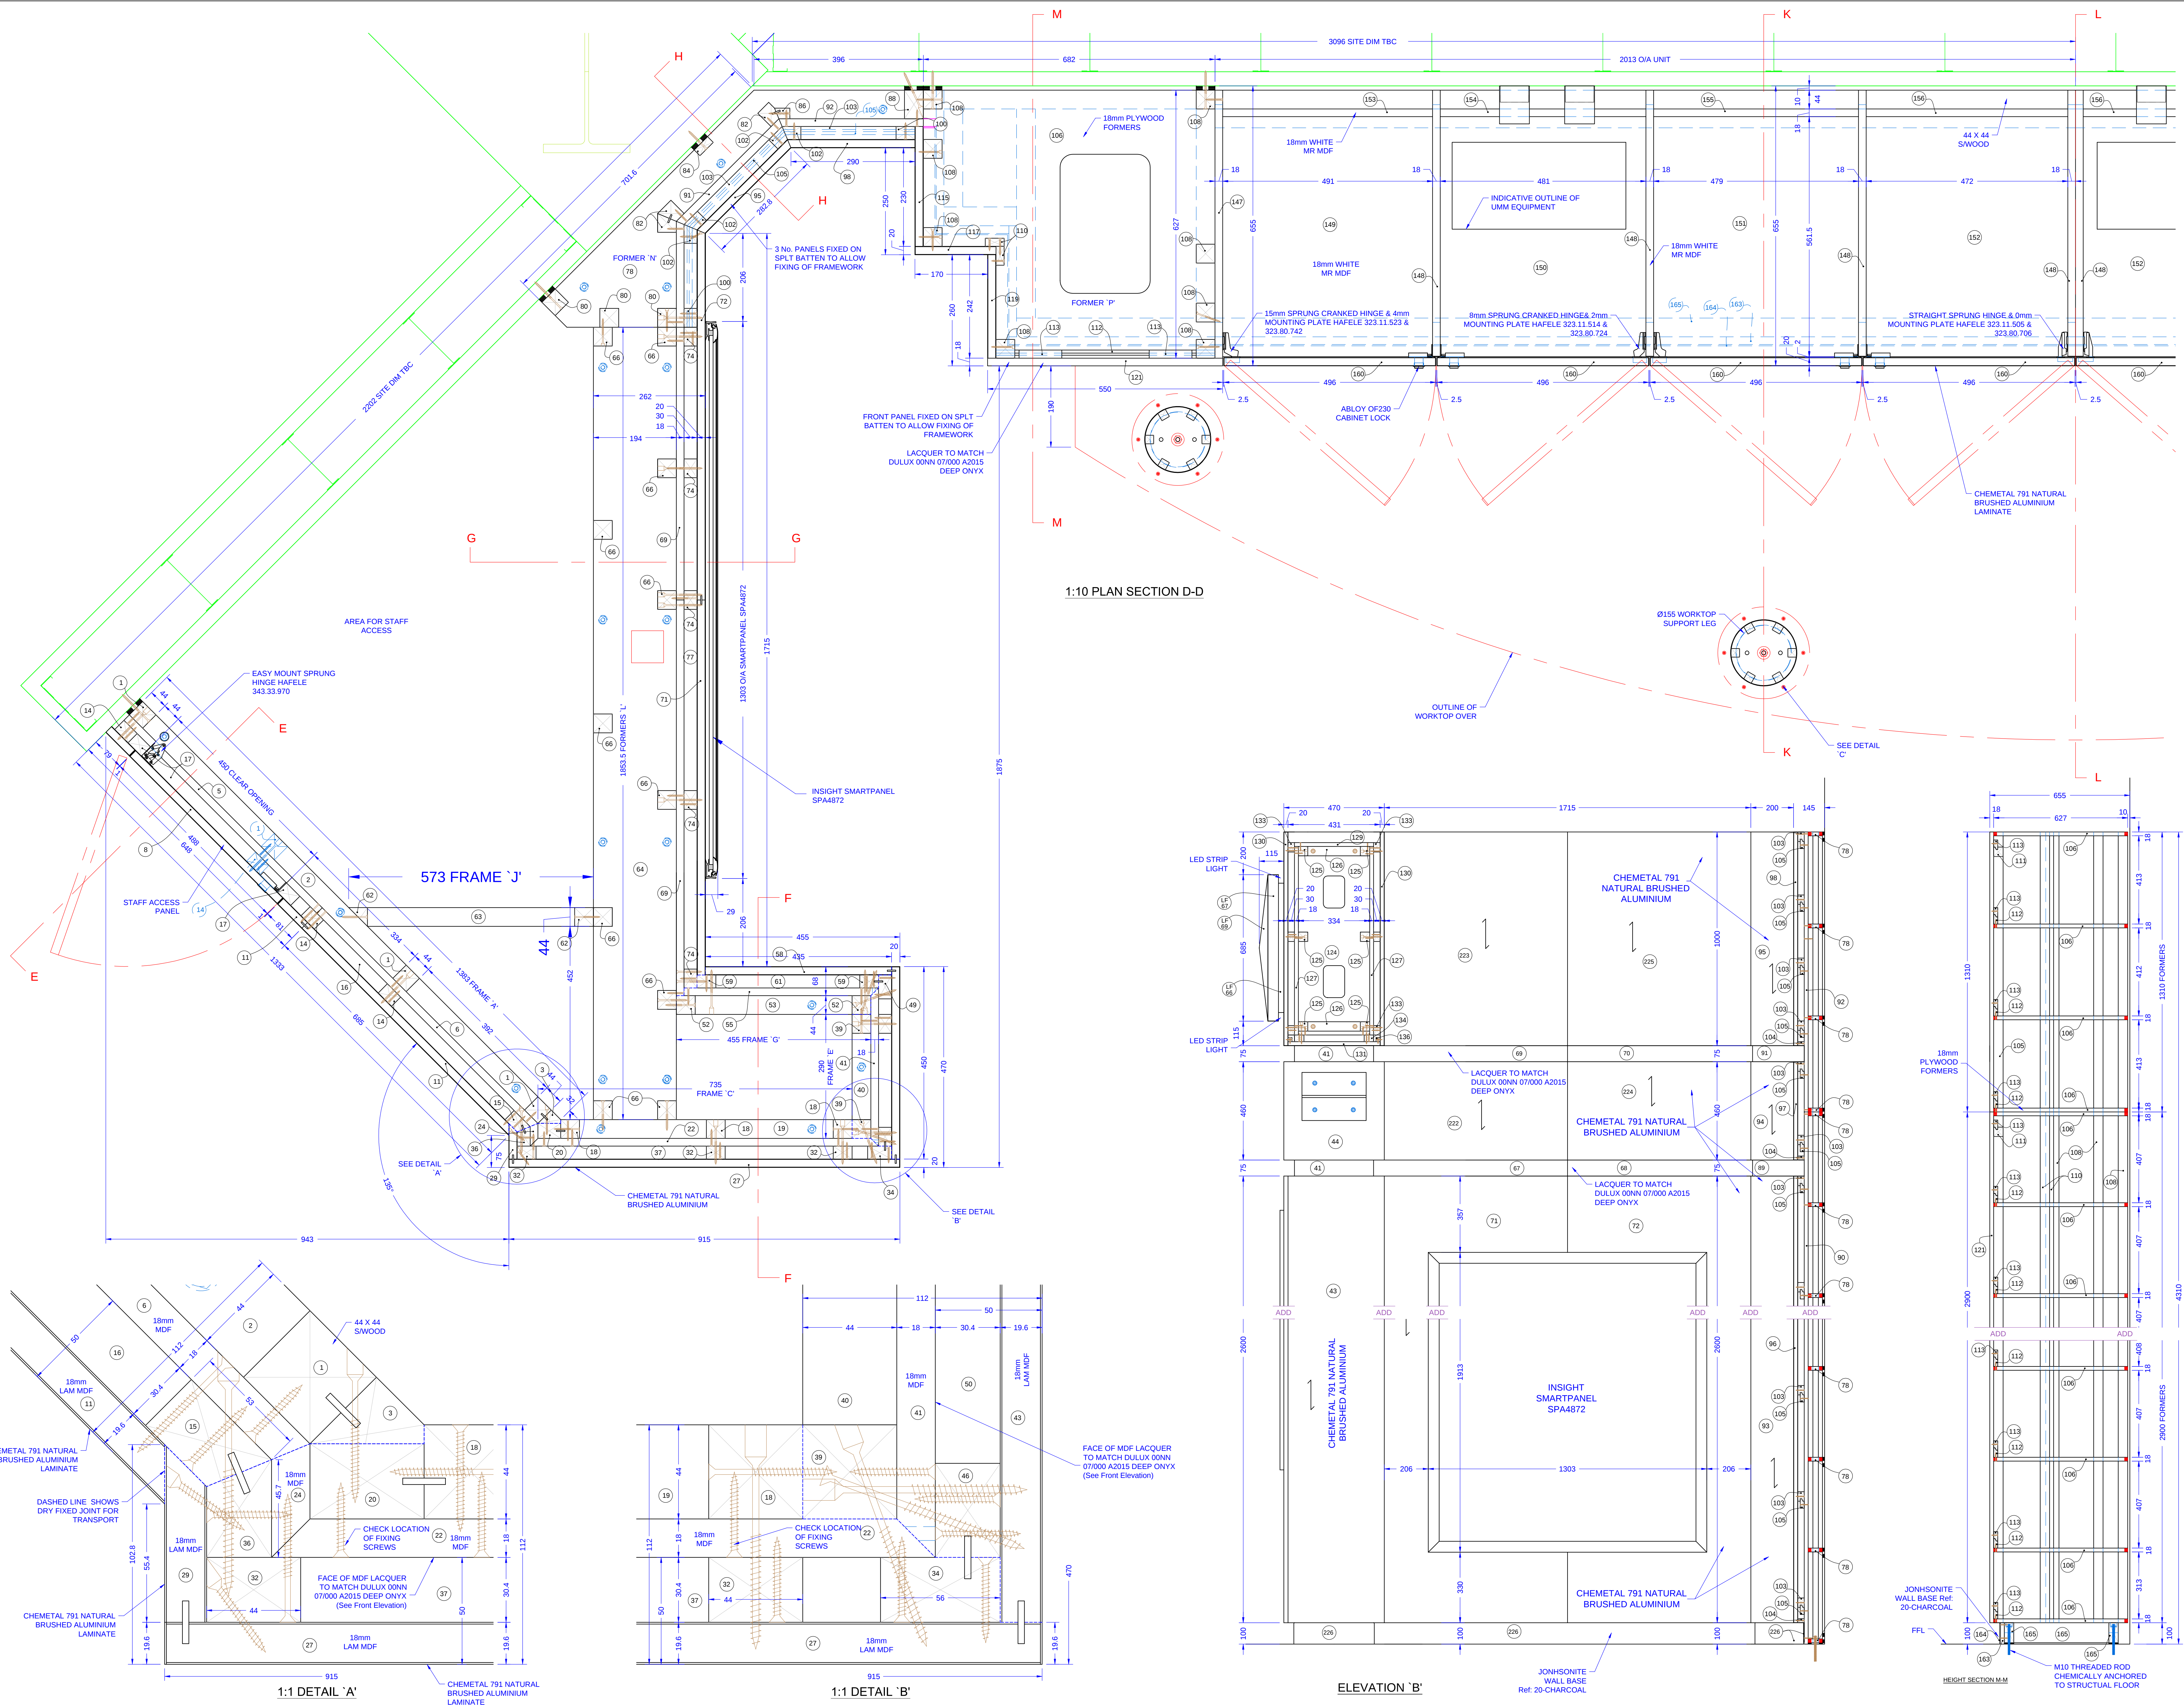

NOTES:

READ IN CONJUNCTION WITH DRAWING Nos.

BI-ESC-4401.001
BI-ESC-4401.002
BI-ESC-4401.003
BI-ESC-4401.005
BI-ESC-4401.006

C

Reference for hinge mounting plates amended.

Construction Issue Drawing

03/12/13

MW

B

Feature panels removed from plan.

Construction Issue Drawing

11/10/13

MW

A

Drawing amended to suit comments received

07/10/13

MW

Rev

Description

Date

By

Location of file: E:\Setting Out Ltd\Sample Drawings

SETTING OUT Ltd.

11, ALBANY ROAD

PAIGNTON, DEVON

TQ3 1BT

Tel: 01803 520466

e-mail: sales@settingoutlimited.co.uk

CONTRACT

ENERGY SCIENCE CENTRE

DRAWING No.	Rev.	SCALE	DRAWN	DRAWN-BY
BI-ESC-4401-004	C	SCALE	13/07/13	M WYATT

ON A4 PAPER


DRAWING TITLE

4401 HORIZONTAL DRILLING

PART PLAN SECTION D-D, FULL SIZE DETAILS





DRAWING CHECKED BY

THIS DRAWING IS COPYRIGHT ©

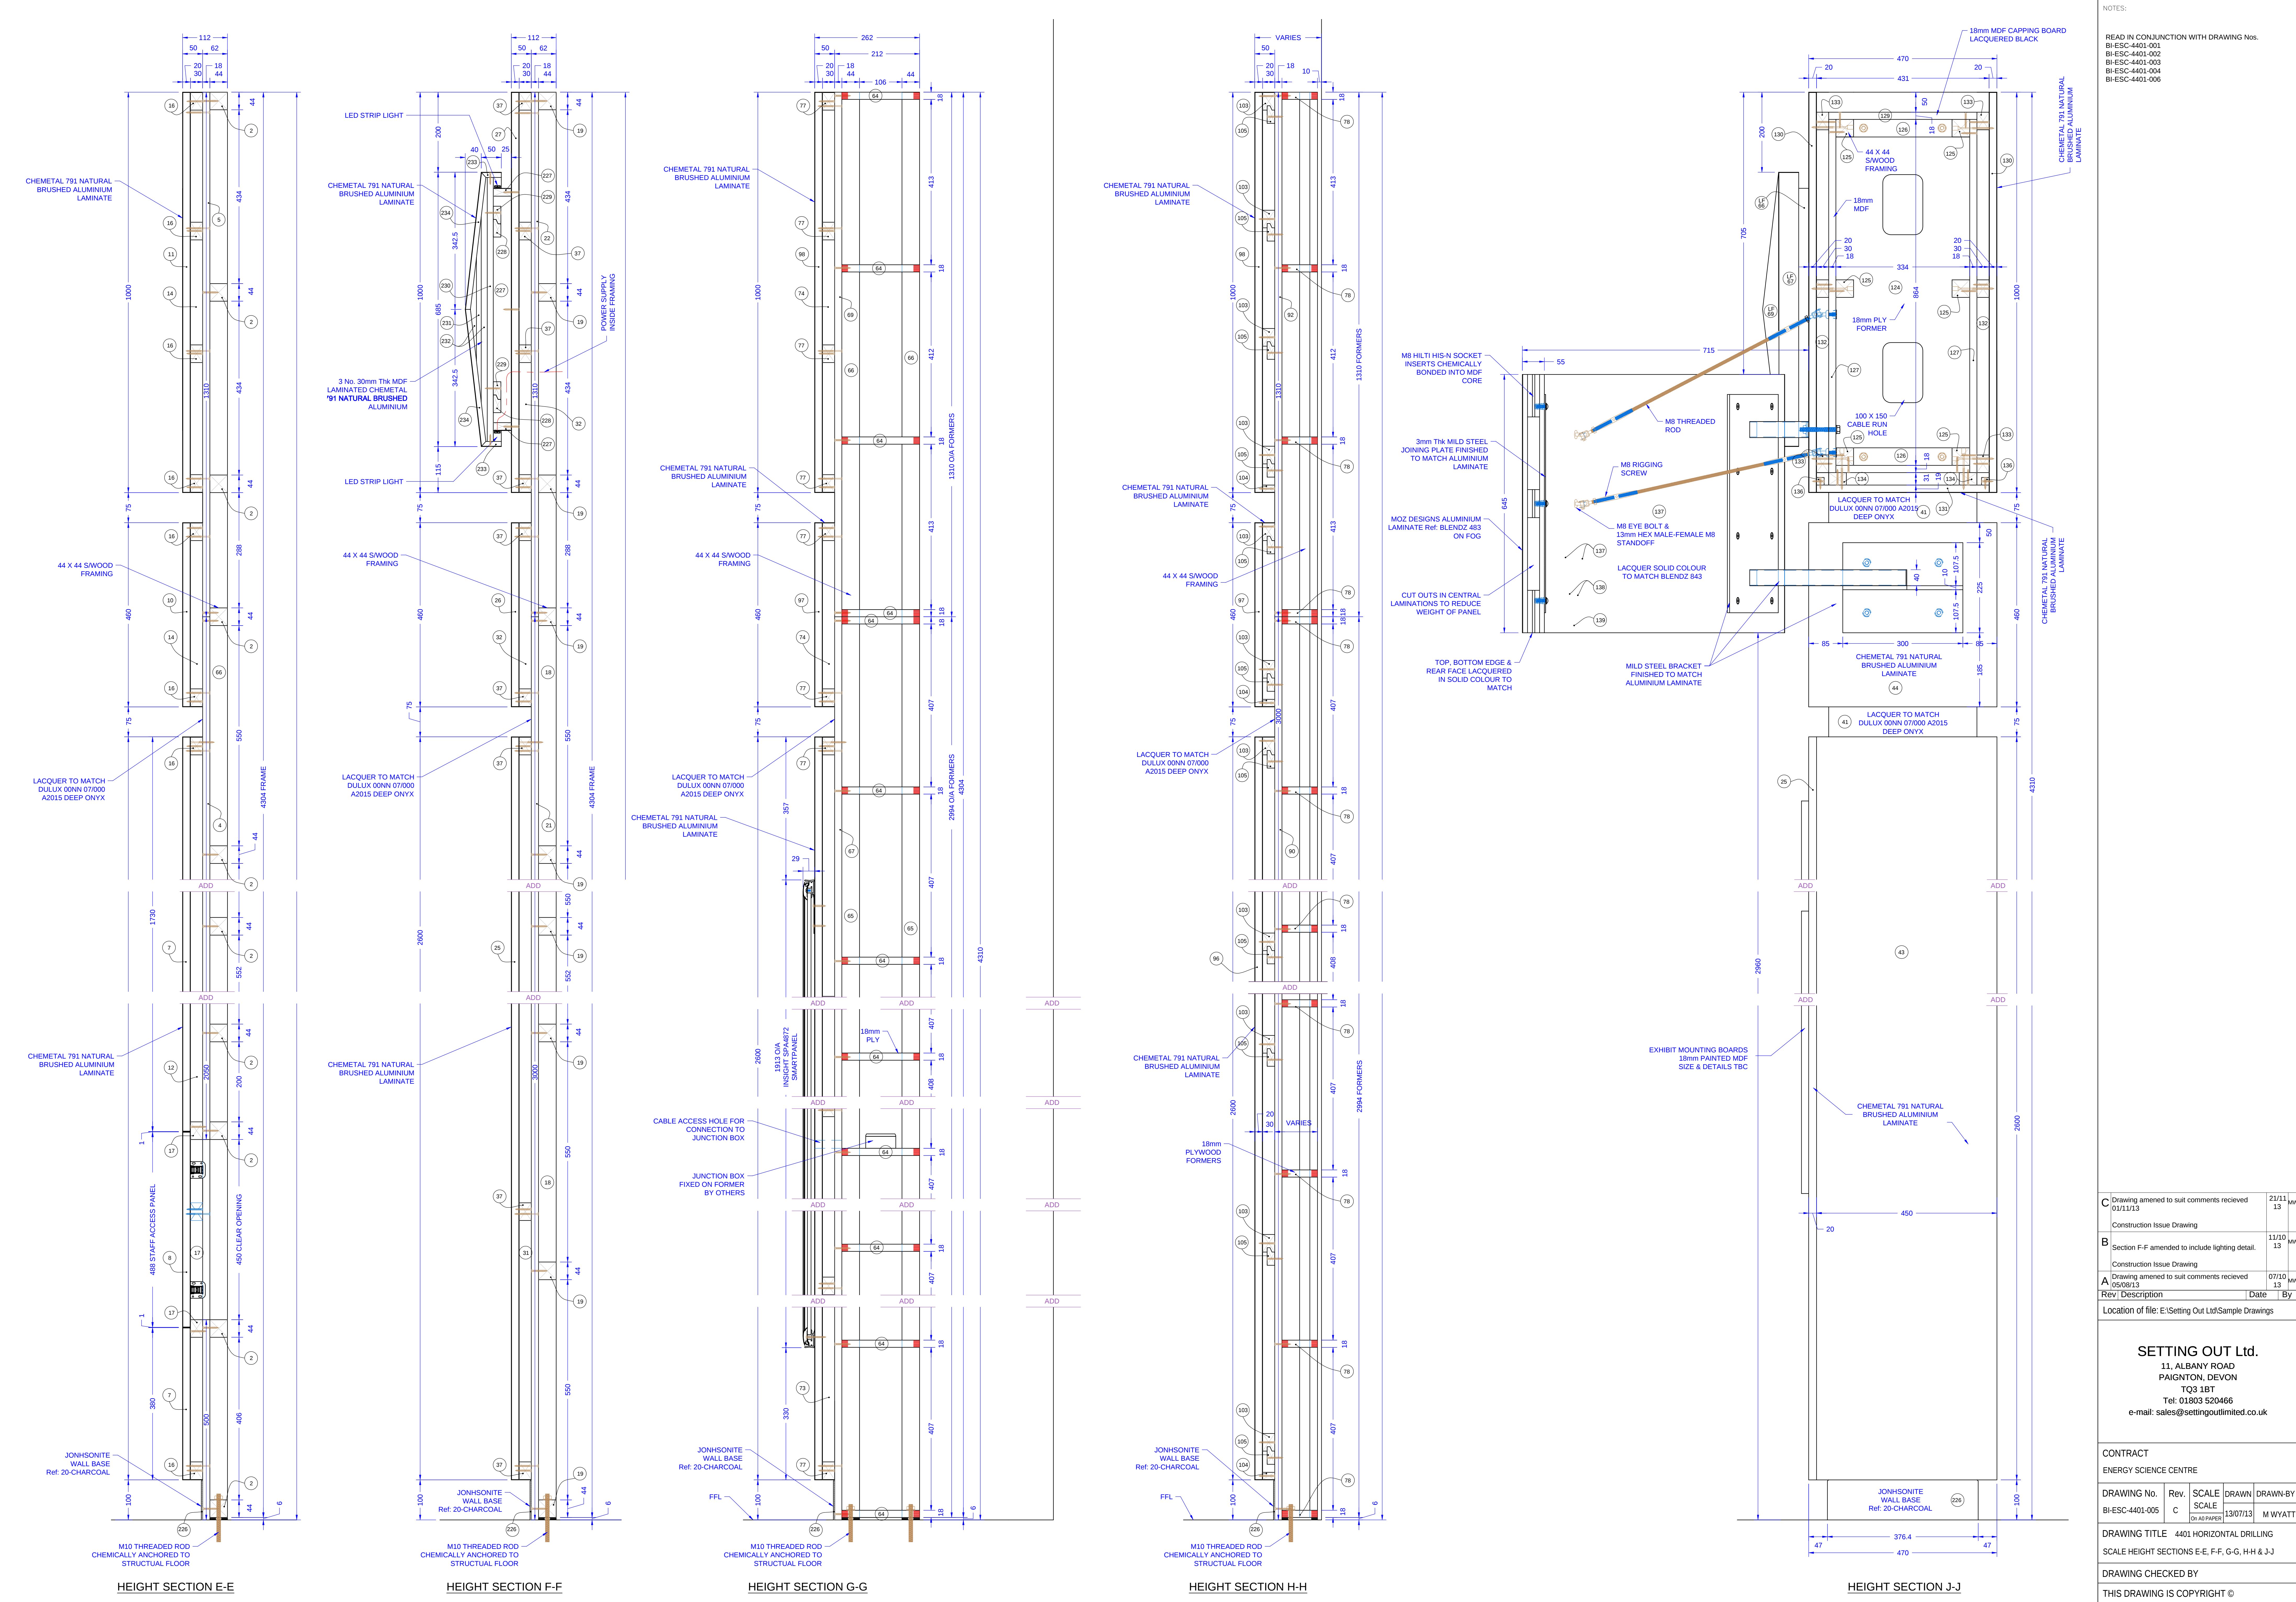



THIS DRAWING IS COPYRIGHT ©

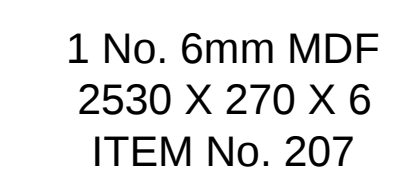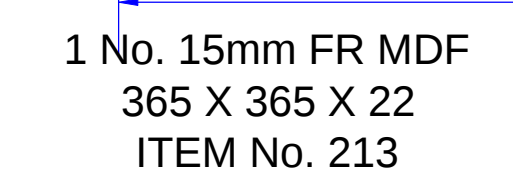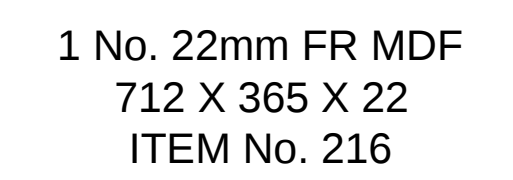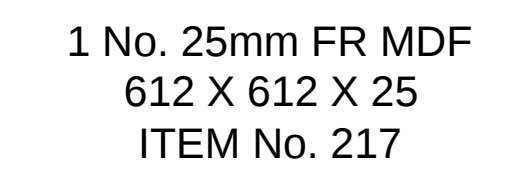

NOTES:

READ IN CONJUNCTION WITH DRAWING Nos.

BI-ESC-4401-001


BI-ESC-4401-002

BI-ESC-4401-003





BI-ESC-4401-004

BI-ESC-4401-005

BI-ESC-4401-006


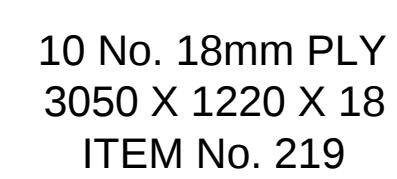


-	-	-	-
Rev/	Description	Date	By
Location of file: E:\Setting Out Ltd\Sample Drawings			
SETTING OUT Ltd. 11, ALBANY ROAD PAIGNTON, DEVON TQ3 1BT Tel: 01803 520466 e-mail: sales@settingoutlimited.co.uk			
CONTRACT			
ENERGY SERVICE CENTRE			
DRAWING NO.	REV.	SCALE	DRAWN BY
BI-ESC-4401-SK-01		SCALE ON A4 PAPERS	
		02/10/13	M WYATT
DRAWING TITLE 4401 HORIZONTAL DRILLING CNC PANELS - SHEET 1 OF 2			
DRAWING CHECKED BY			
THIS DRAWING IS COPYRIGHT ©			

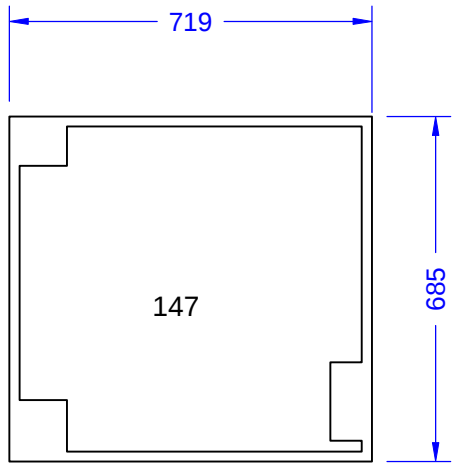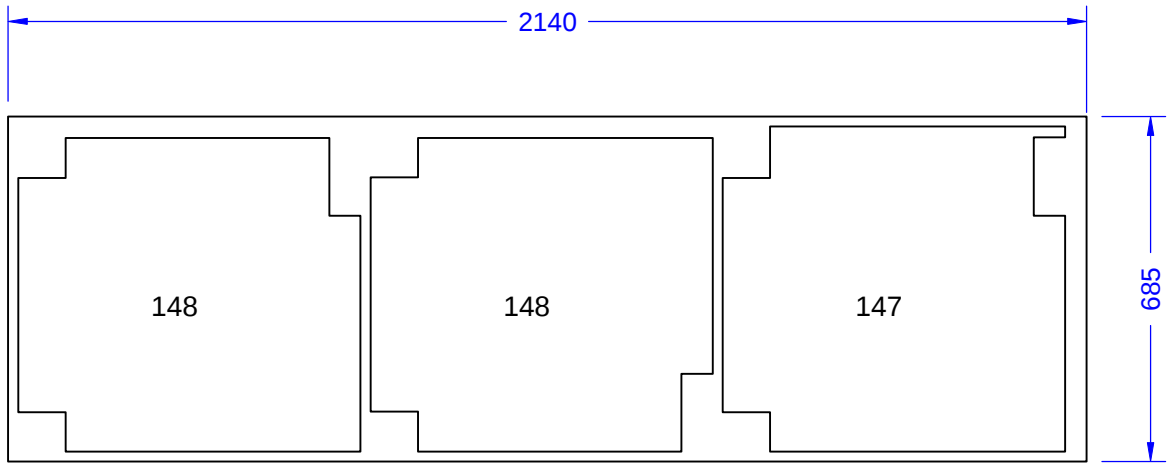
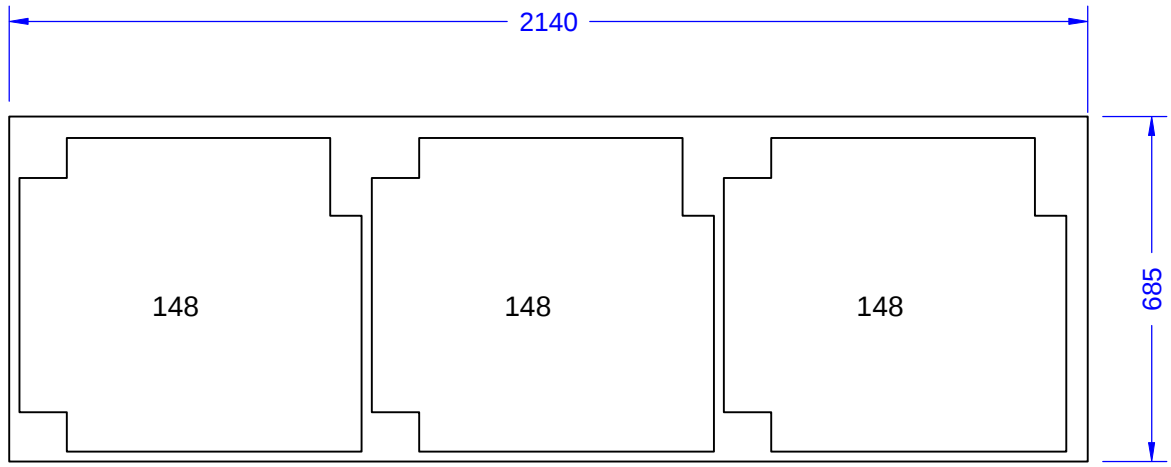
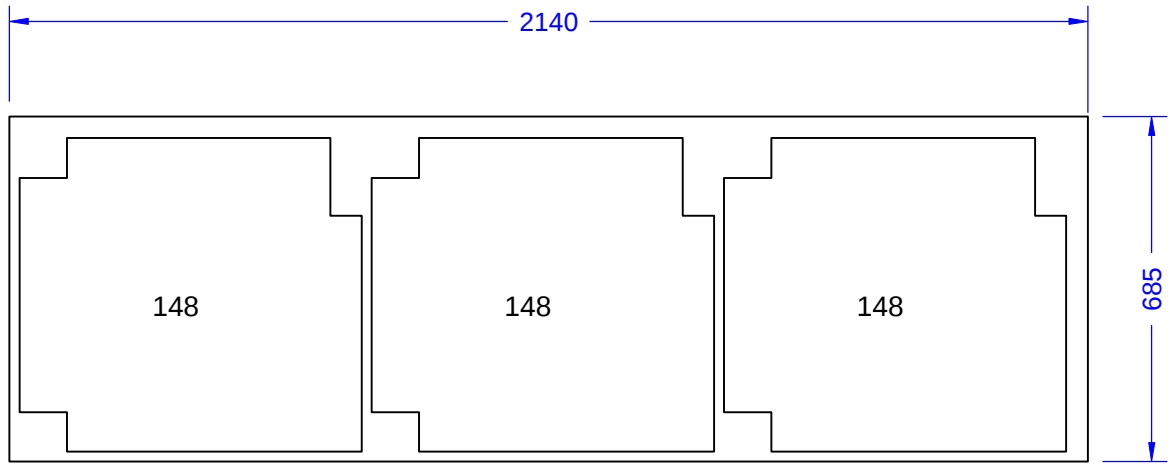


3 No. 18mm MF MDF WHITE
2140 X 685 X 18
ITEM No. 208

1 No. 18mm MF MDF WHITE
719 X 685 X 18
ITEM No. 209

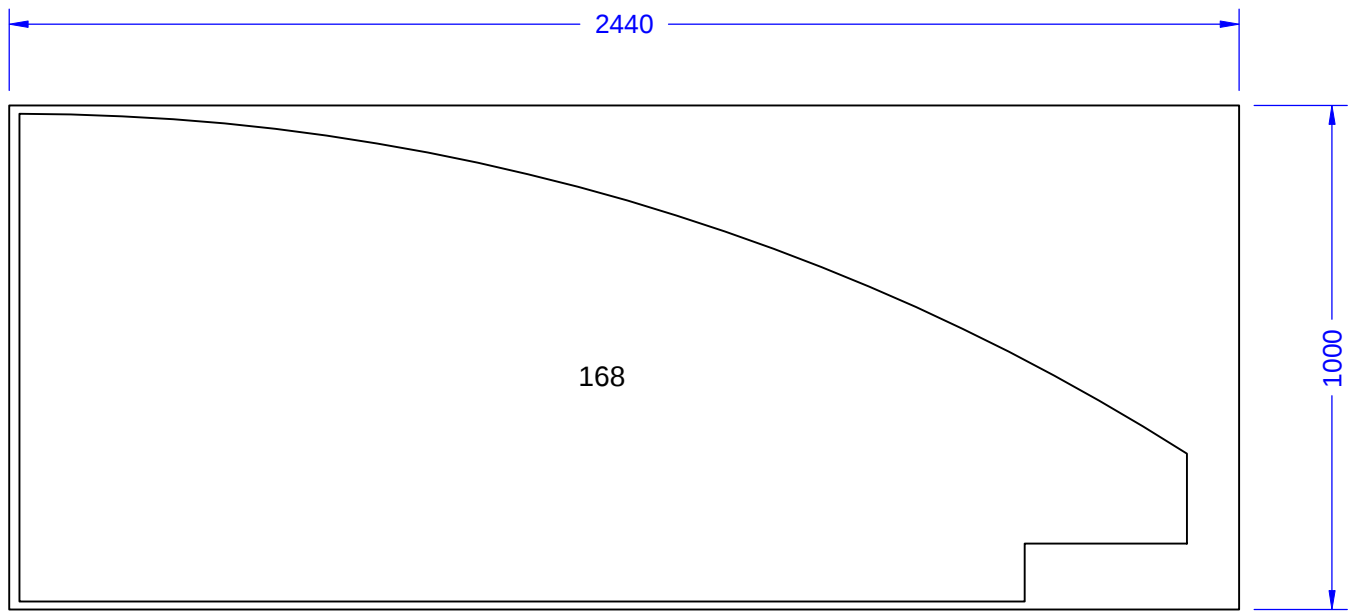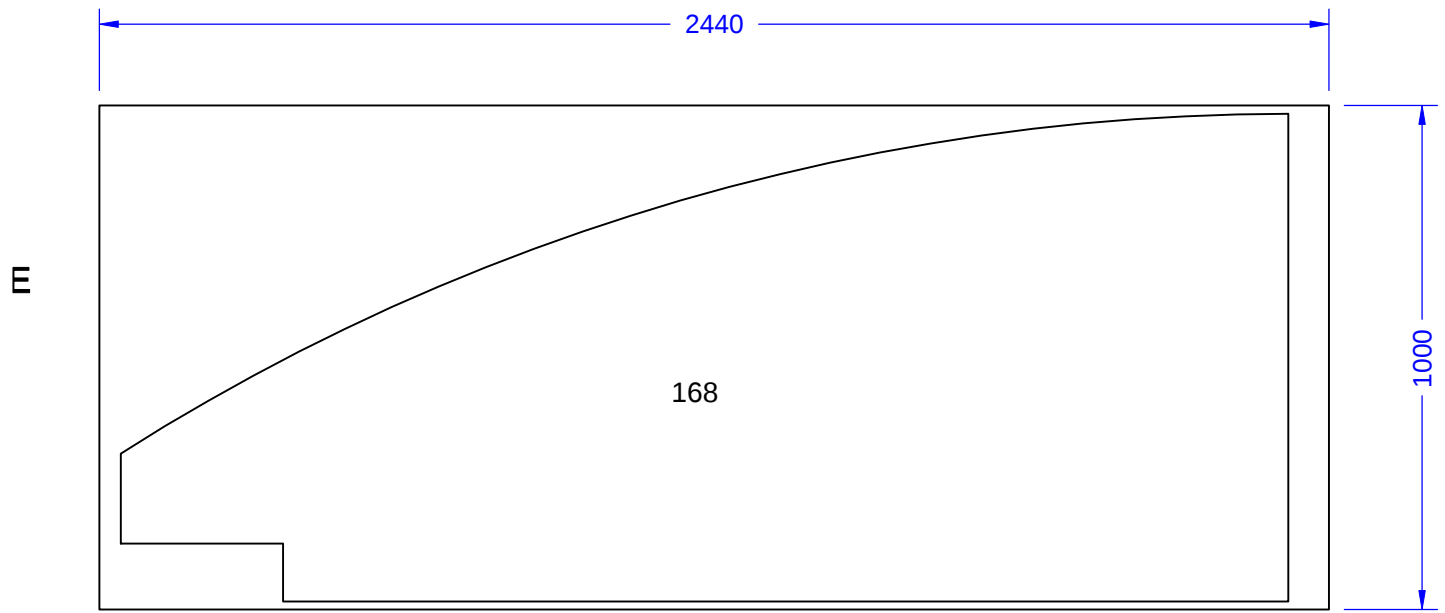

2 No. LAMINATED 44mm Thk SOLID
CORE DOOR BLANK
2440 X 1000 X 44
ITEM No. 210

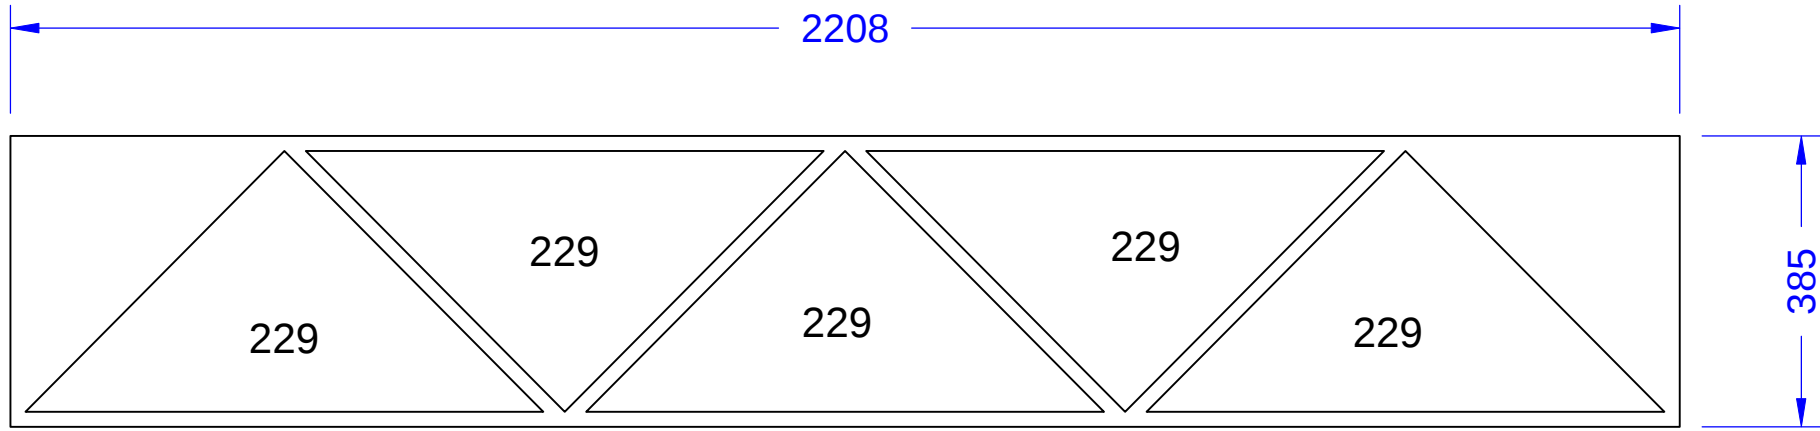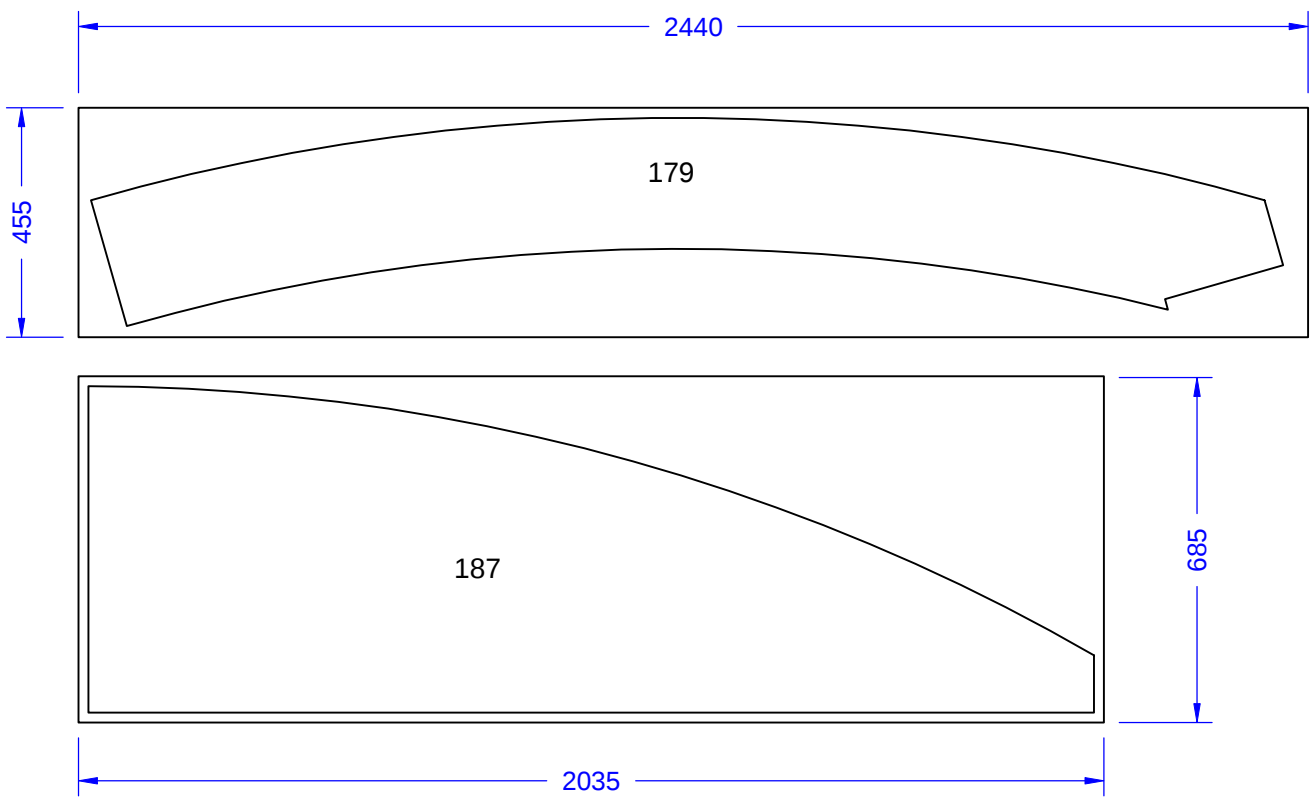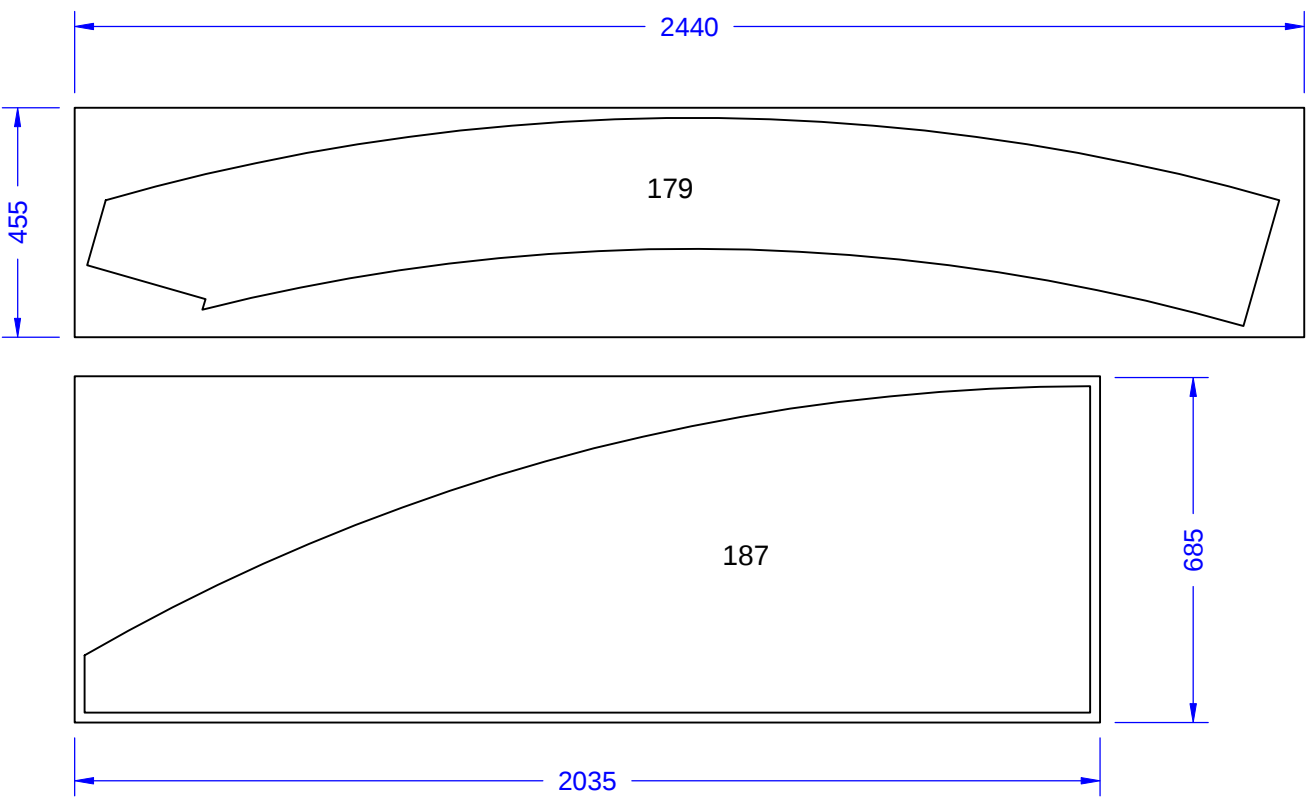

2 No. 18mm LAMINATED FR MDF
2440 X 1220 X 18
ITEM No. 211

2 No. 12mm LAMINATED FR MDF
2208 X 385 X 12
ITEM No. 229

NOTES:

READ IN CONJUNCTION WITH DRAWING Nos.
BI-ESC-4401-001
BI-ESC-4401-002
BI-ESC-4401-003
BI-ESC-4401-004
BI-ESC-4401-005
BI-ESC-4401-006

-	-	-	-	-
Rev	Description	Date	By	
Location of file: E:\Setting Out Ltd\Sample Drawings				
SETTING OUT Ltd. 11, ALBANY ROAD PAIGNTON, DEVON TQ3 1BT Tel: 01803 520466 e-mail: sales@settingoutlimited.co.uk				
CONTRACT ENERGY SCIENCE CENTRE				
DRAWING No.	Rev.	SCALE	DRAWN	DRAWN-BY
BI-ESC-4401-SK-02	-	SCALE On A0 PAPER	02/10/13	M WYATT
DRAWING TITLE 4401 HORIZONTAL DRILLING				
CNC PANELS - SHEET 2 OF 2				
DRAWING CHECKED BY				
THIS DRAWING IS COPYRIGHT ©				