

NOTES:-

REQ' AND CUTTING LIST Nos.

CLIST Nos.	P/Rec Nos.
1634	4347
1636	4348
1637	
1638	




REVISIONS

- A.03/09/04 LEATHER PANELS TO BE DEVELOPED BY GIDDINGS. GOLD CATHODE LIGHTING ADDED END BLANKED OFF.
- B.24/09/04 GLAZING DETAIL CHANGED. LAYOUT OF STUD PARTITION CHANGED.
- C.05/10/04 LAYOUT OF STUD PARTITION CHANGED.
- D.15/10/04 STAINLESS STEEL FIXINGS AMENDED.

Location of file: E:\Setting Out Ltd\Sample Drawings

SETTING OUT Ltd.
 11, ALBANY ROAD
 PAIGNTON, DEVON
 TQ3 1BT
 Tel: 01803 520466
 e-mail: sales@settingoutlimited.co.uk

CONTRACT				
NICHOLAS JAMES - HATTEN GARDEN				
DRAWING No.	Rev.	SCALE	DRAWN	M. WYATT
3152-07	B	1:20 & 1:1 ON A3 PAPER	DATE	11/03/04
DRAWING TITLE PLAN DETAILS CURVED LEATHER WALL				
DRAWING CHECKED BY				
THIS DRAWING IS COPYRIGHT ©				

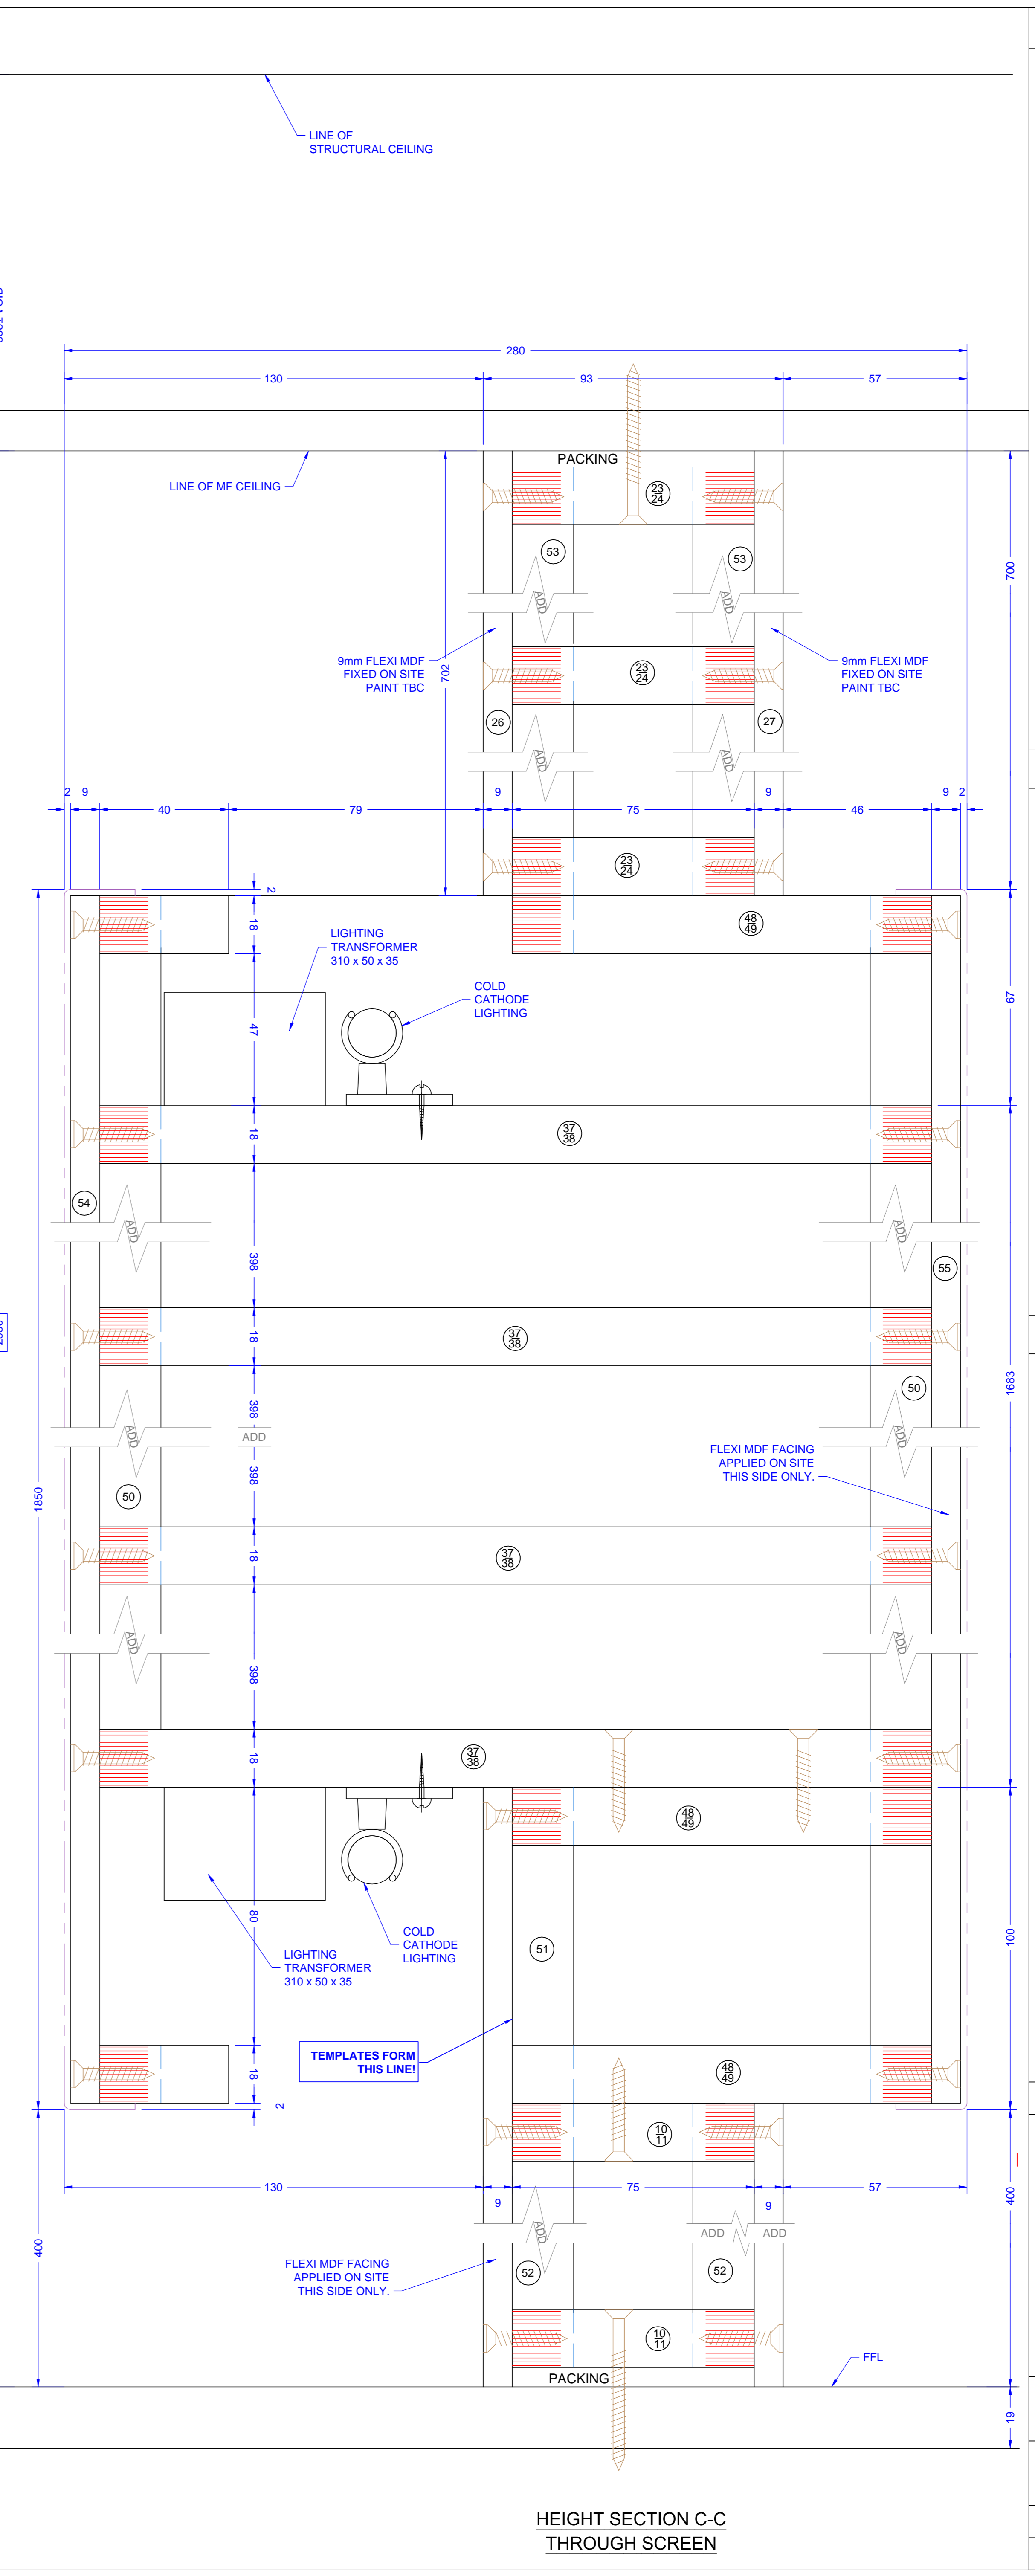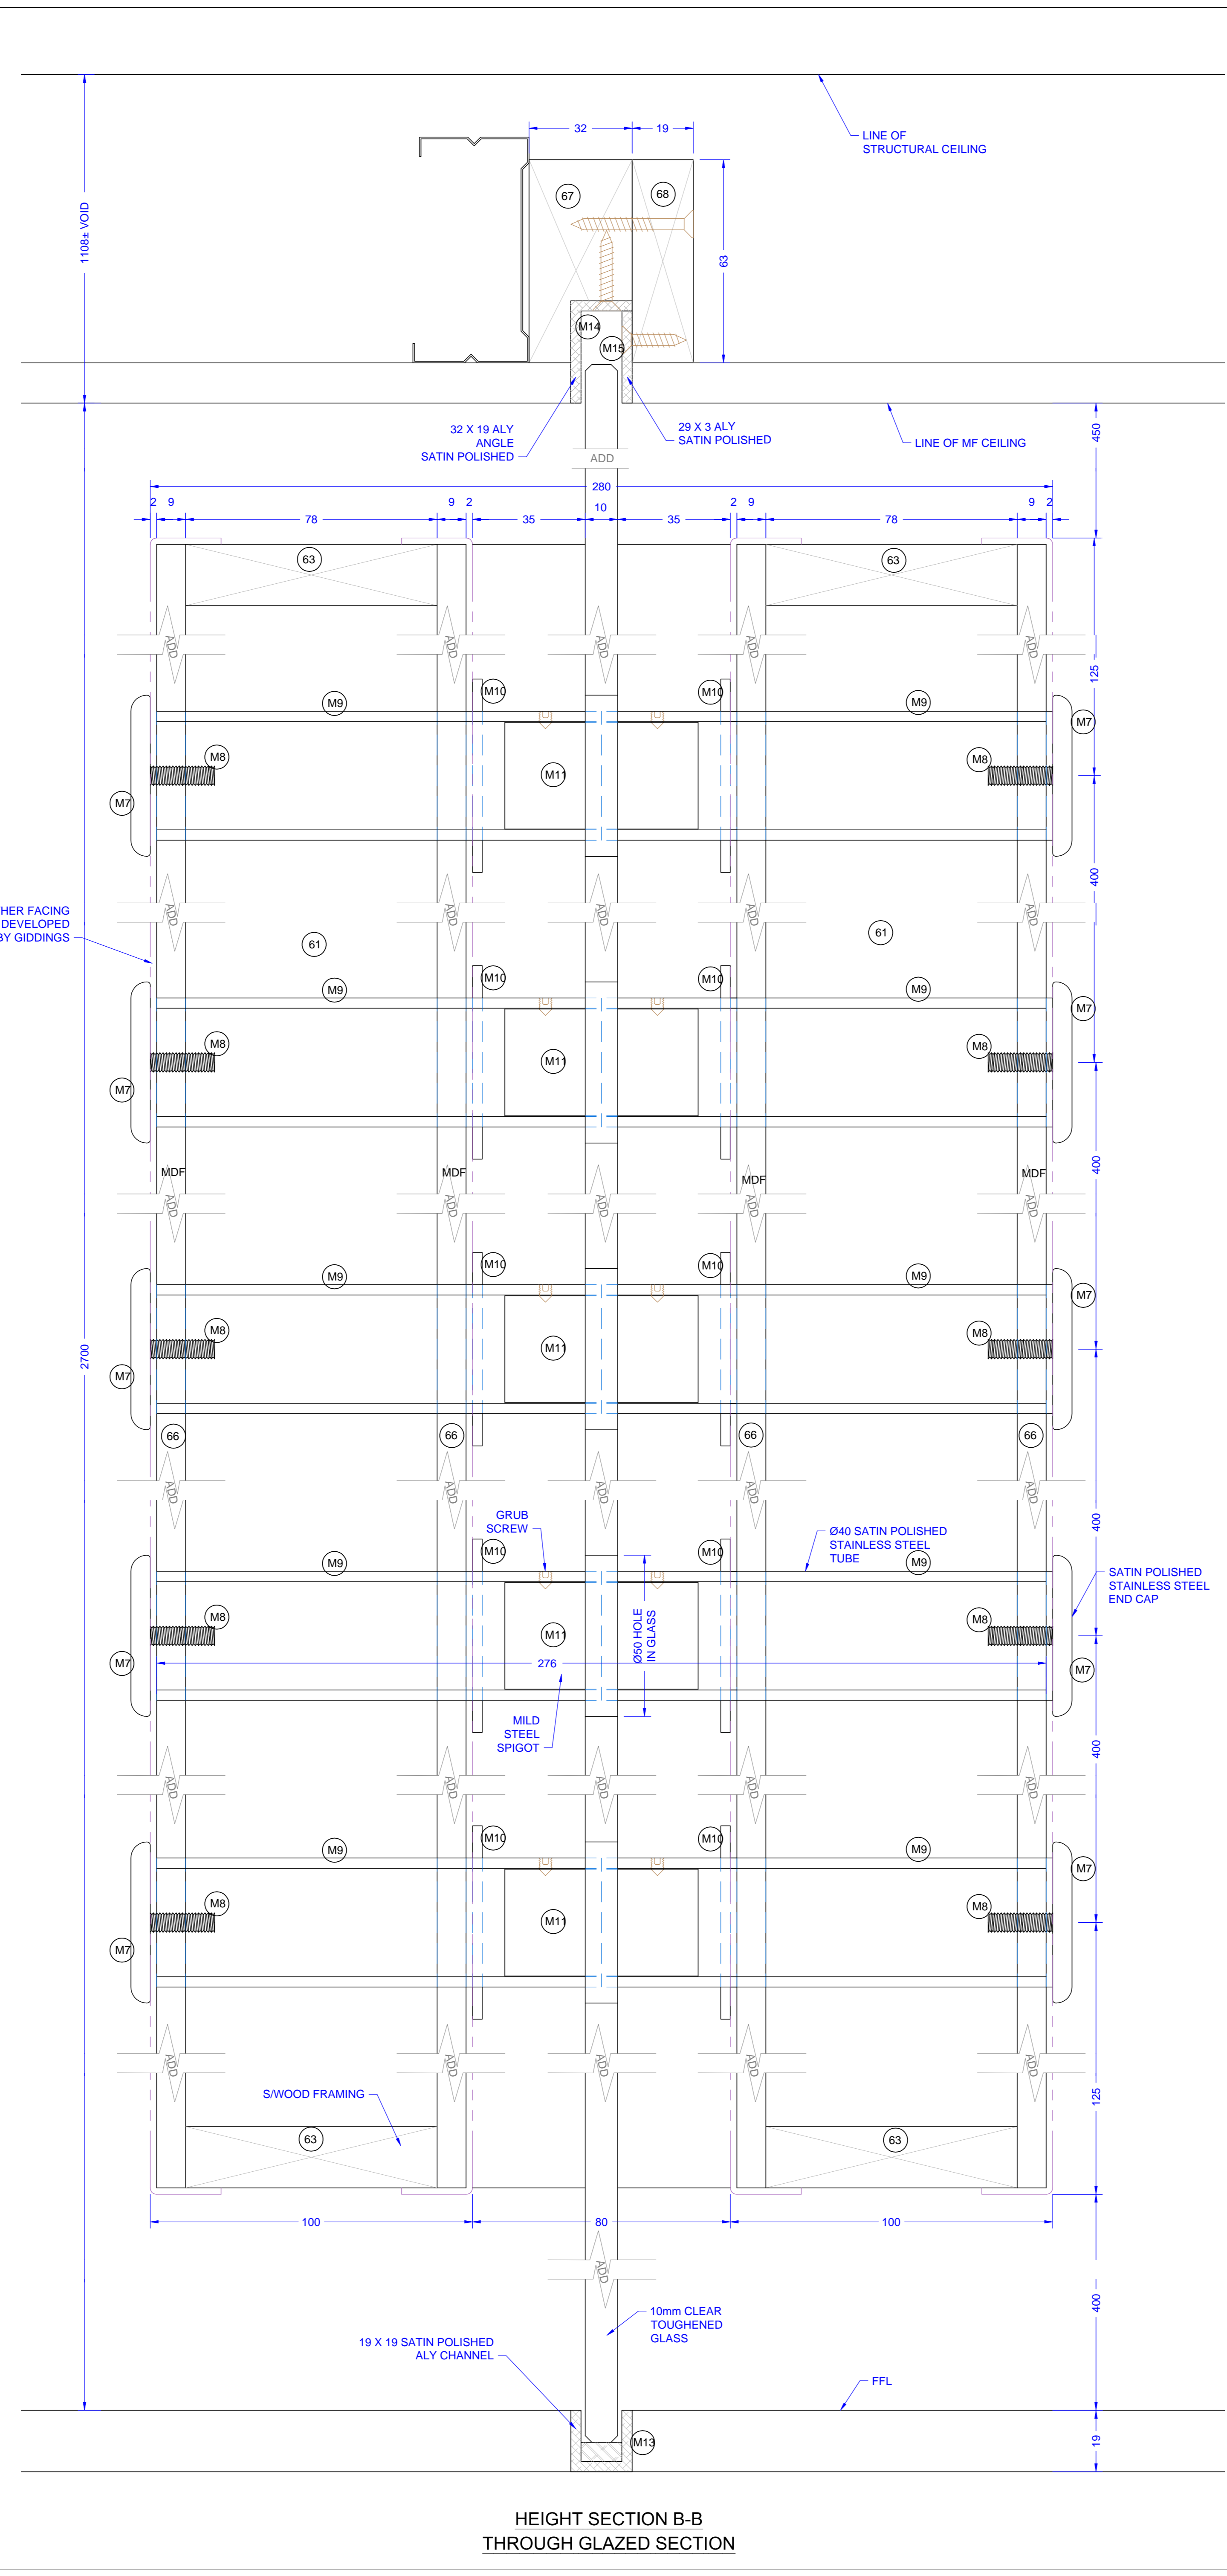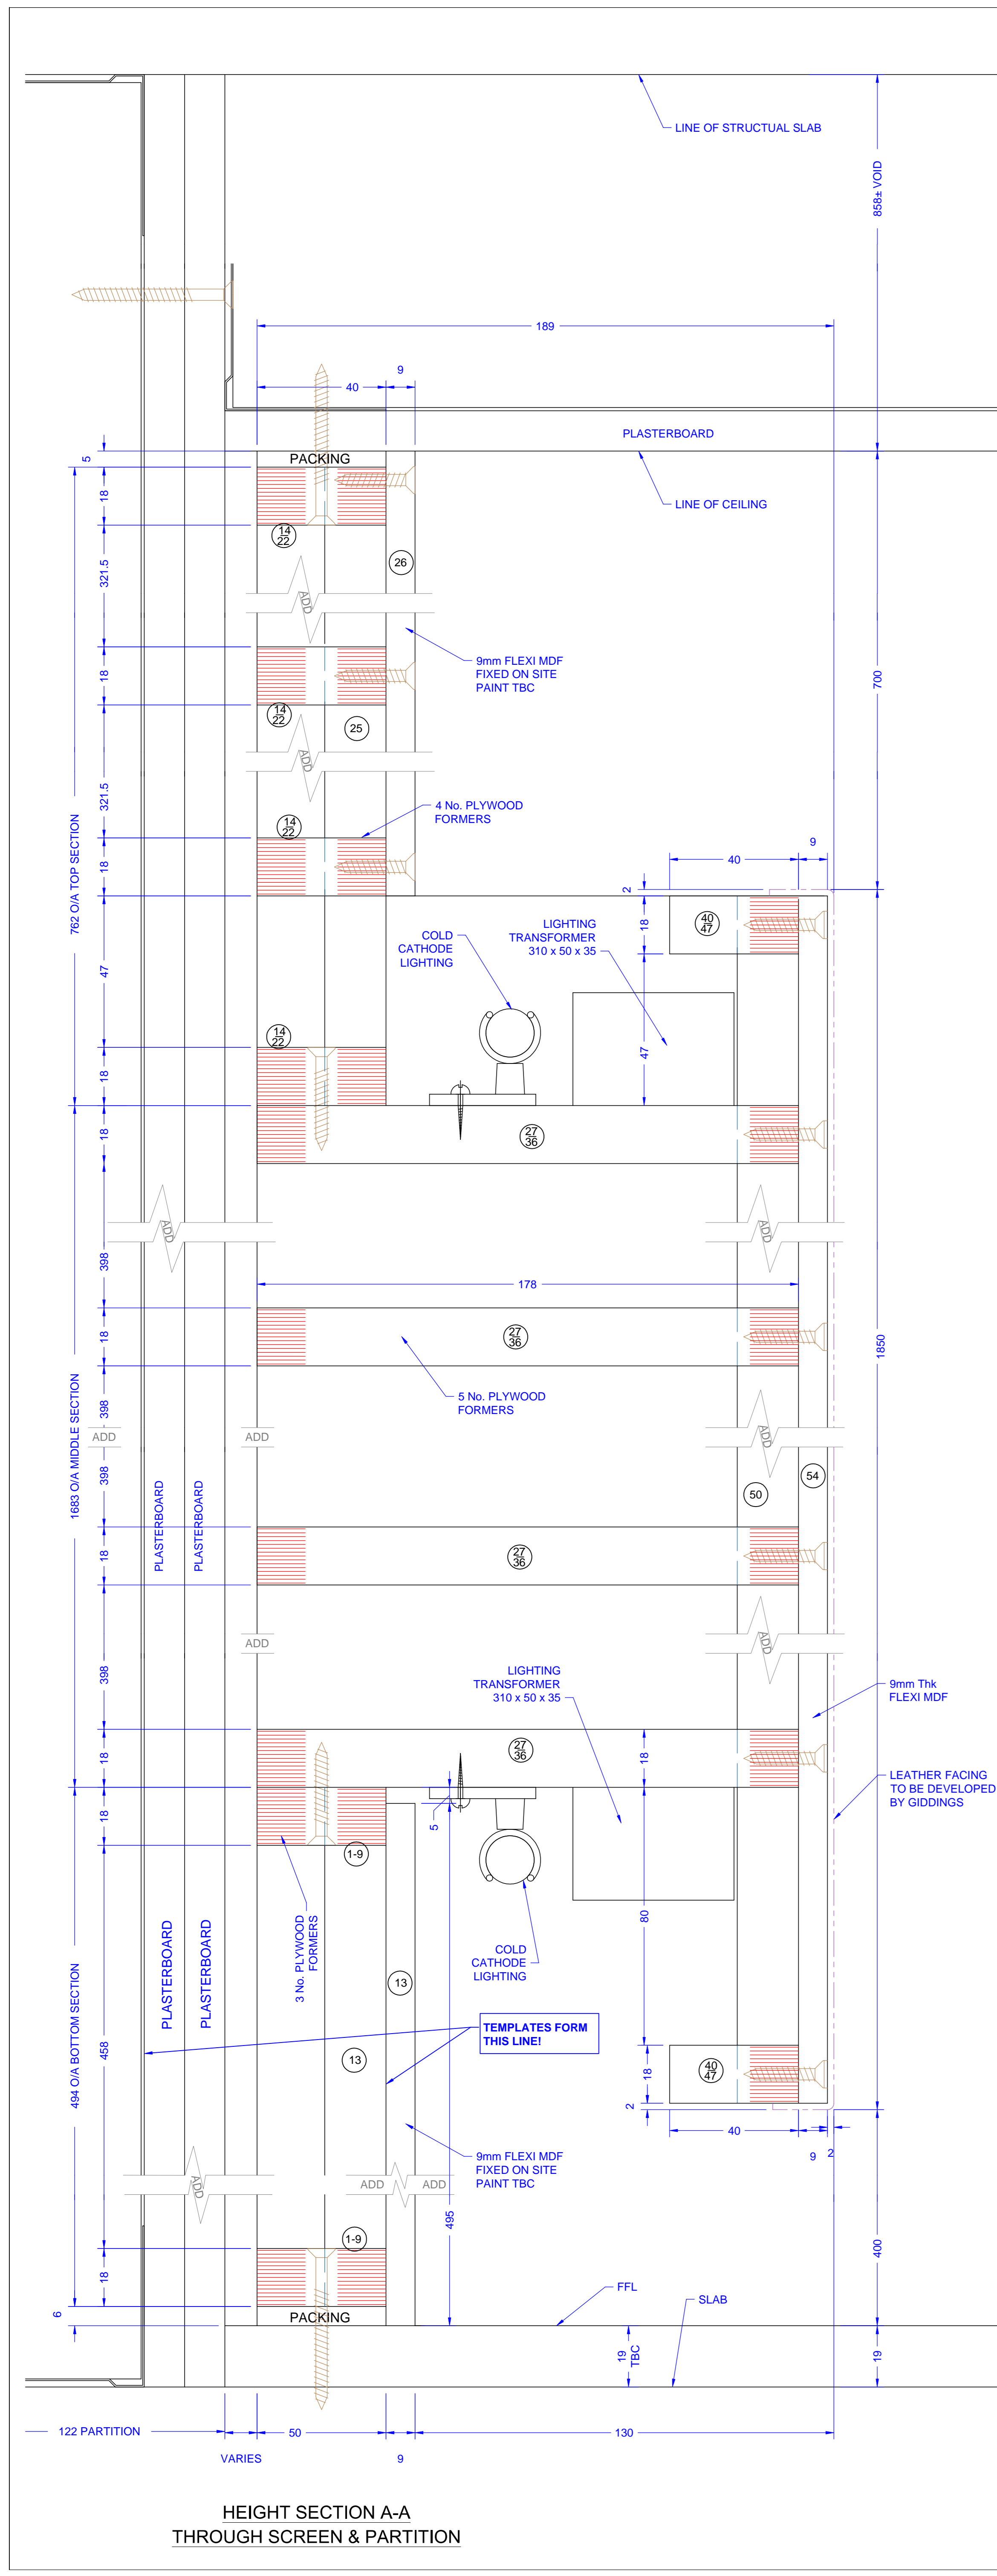

NOTES:-

REQ' AND CUTTING LIST Nos.

REVISIONS

A.03/09/04 LEATHER PANELS TO BE DEVELOPED BY GIDDINGS, COLD CATHODE LIGHTING ADDED.
B.24/09/04 GLAZING BEADS ADDED.
C.27/09/04 CEILING HEIGHT CONFIRMED, DIMS AMENDED TO SUIT.
D.14/10/04 CEILING HEIGHT FOR GLAZED SECTION AMENDED.

Location of file: E:\Setting Out Ltd\Sample Drawings

SETTING OUT Ltd.
11, ALBANY ROAD
PAIGNTON, DEVON
TQ3 1BT
Tel: 01803 520466
e-mail: sales@settingoutlimited.co.uk

CONTRACT
NICHOLAS JAMES - HATTEN GARDEN

DRAWING No.	Rev.	SCALE	DRAWN	M. WYATT
3152-08	D	1:1 ON A4 PAPER	DATE	11/03/04

DRAWING TITLE HEIGHT SECTIONS
CURVED LEATHER WALL

DRAWING CHECKED BY

THIS DRAWING IS COPYRIGHT ©