


ELEVATION 'C'

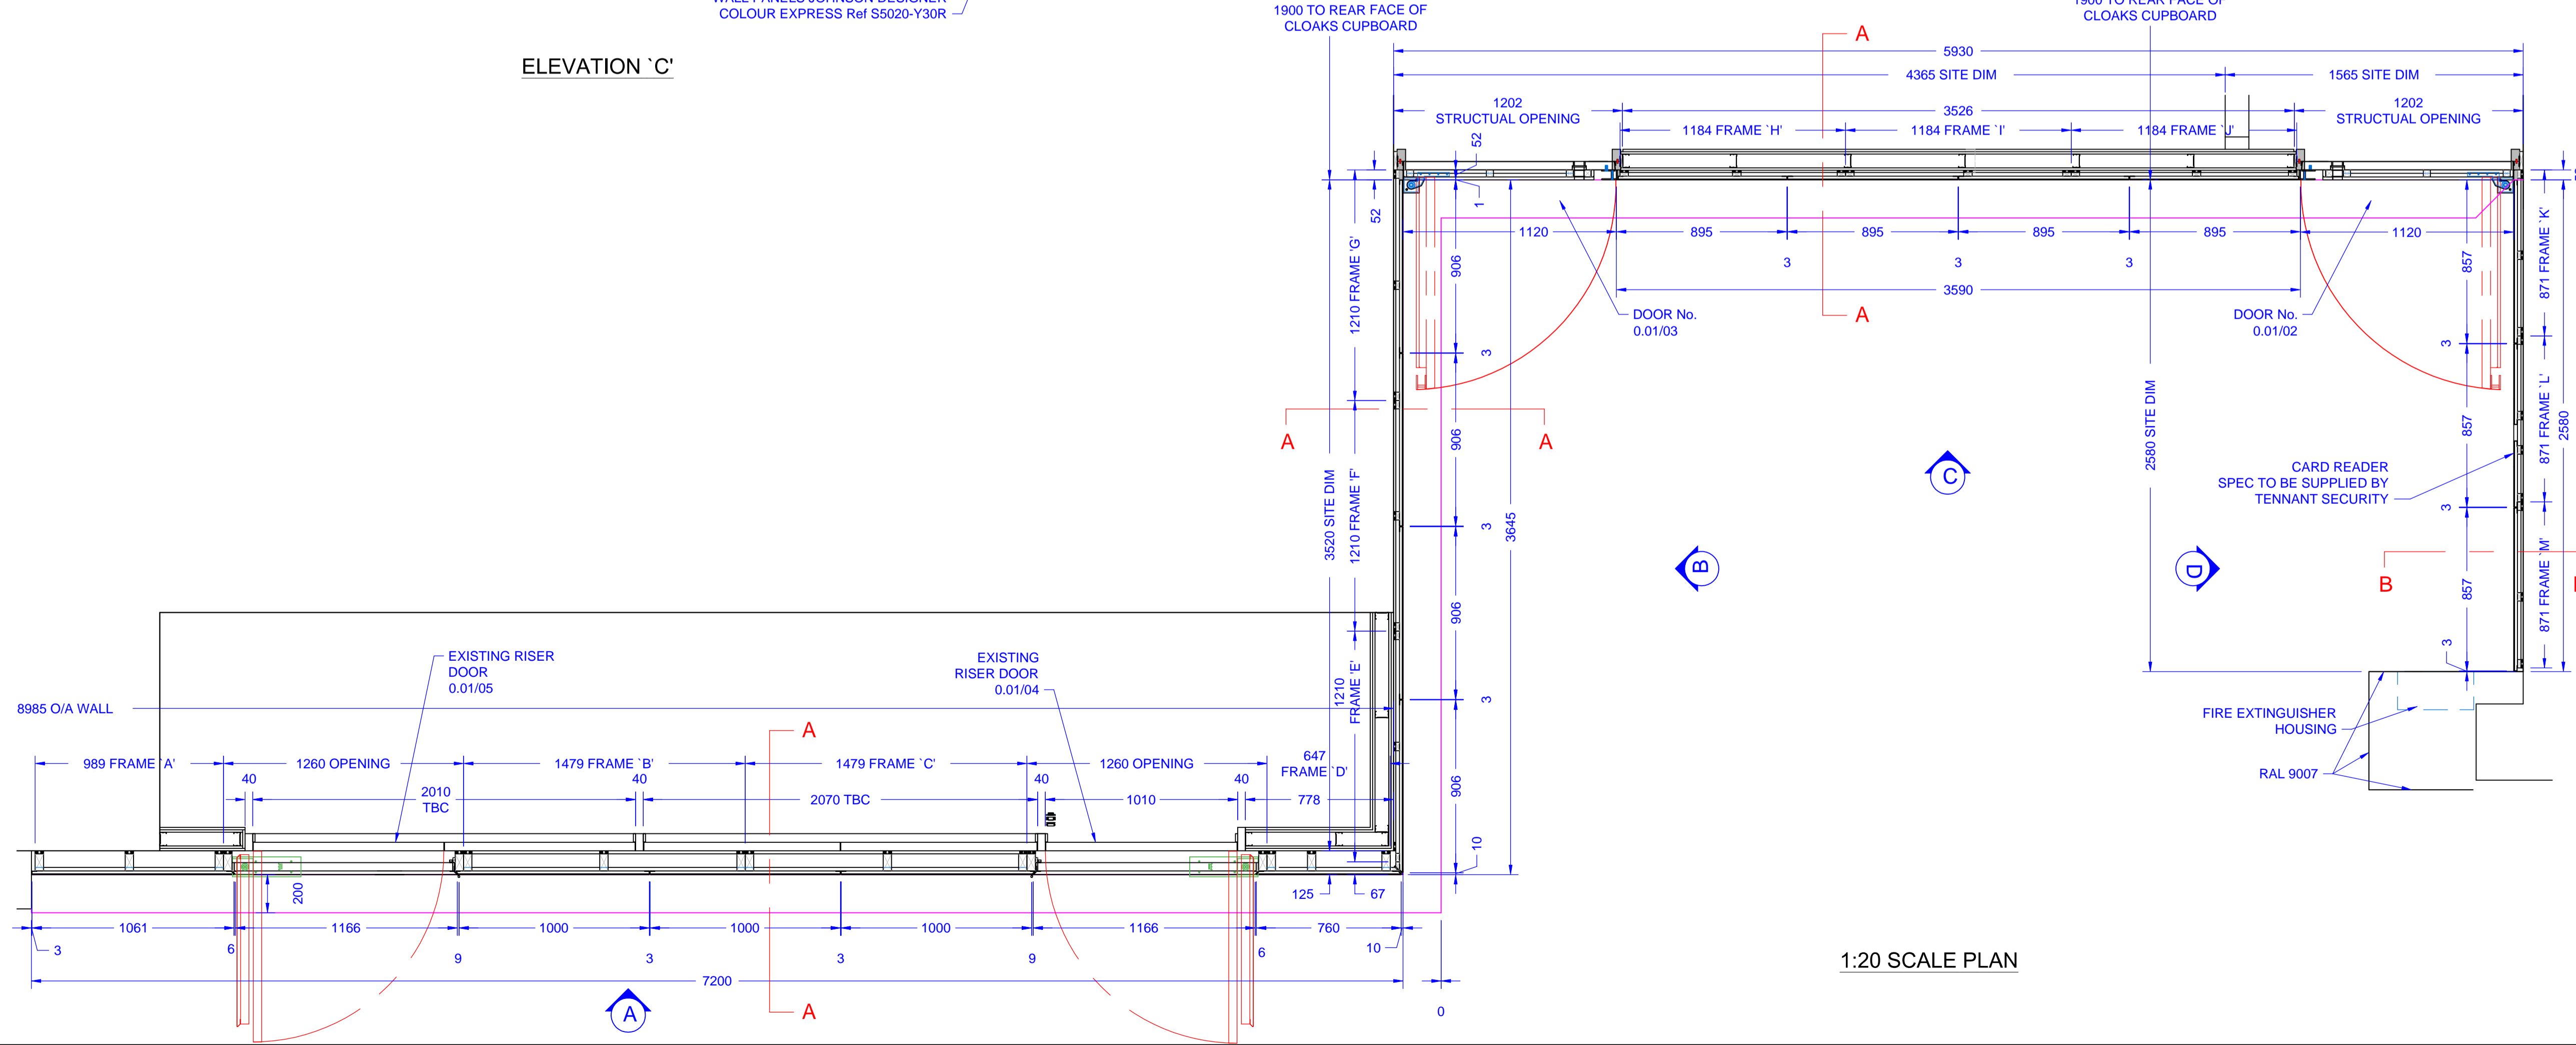

NOTES:-

REQ' AND CUTTING LIST Nos.

REVISIONS

A 10/04/06 HEAD OF DOORS RAISED INTO CEILING. COLOUR REFERENCE ADDED FOR FIRE EXTINGUISHER HOUSING.
B 21/04/06 SIZES AMENDED TO SUIT SITE SURVEY.

CONSTRUCTION ISSUE DRAWING

Location of file: E:\Setting Out Ltd\Sample Drawings

SETTING OUT Ltd.
11, ALBANY ROAD
PAIGNTON, DEVON
TQ3 1BT
Tel: 01803 520466
e-mail: sales@settingoutlimited.co.uk


CONTRACT
MAYER BROWN ROWE & MAW

DRAWING No.	Rev.	SCALE	DRAWN	M. WYATT
3234/11	B	1:10, 1:20 On A1 PAPER	DATE	21/03/06


DRAWING TITLE GROUND FLOOR WALL PANELS
SCALE PLAN

DRAWING CHECKED BY


THIS DRAWING IS COPYRIGHT ©

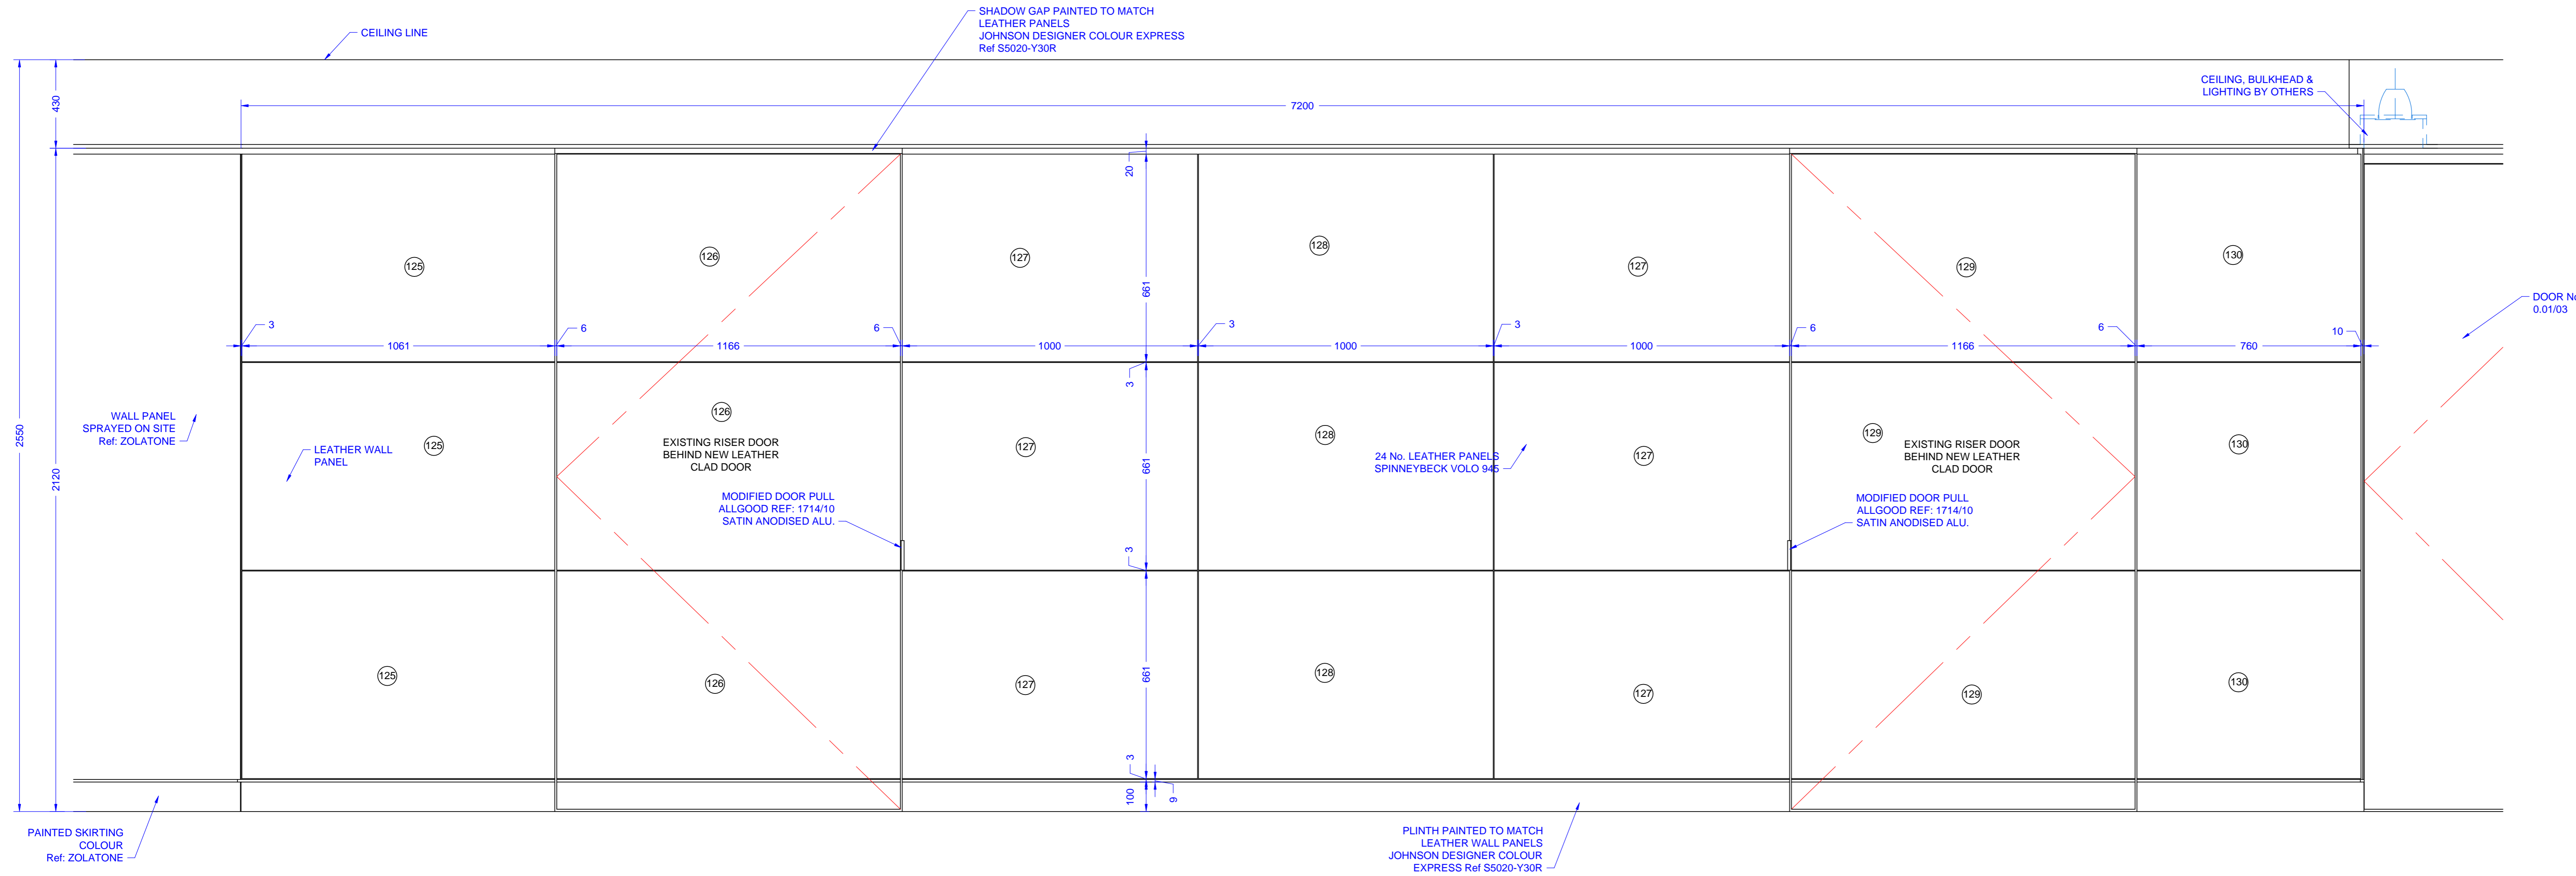

ELEVATION 'A'

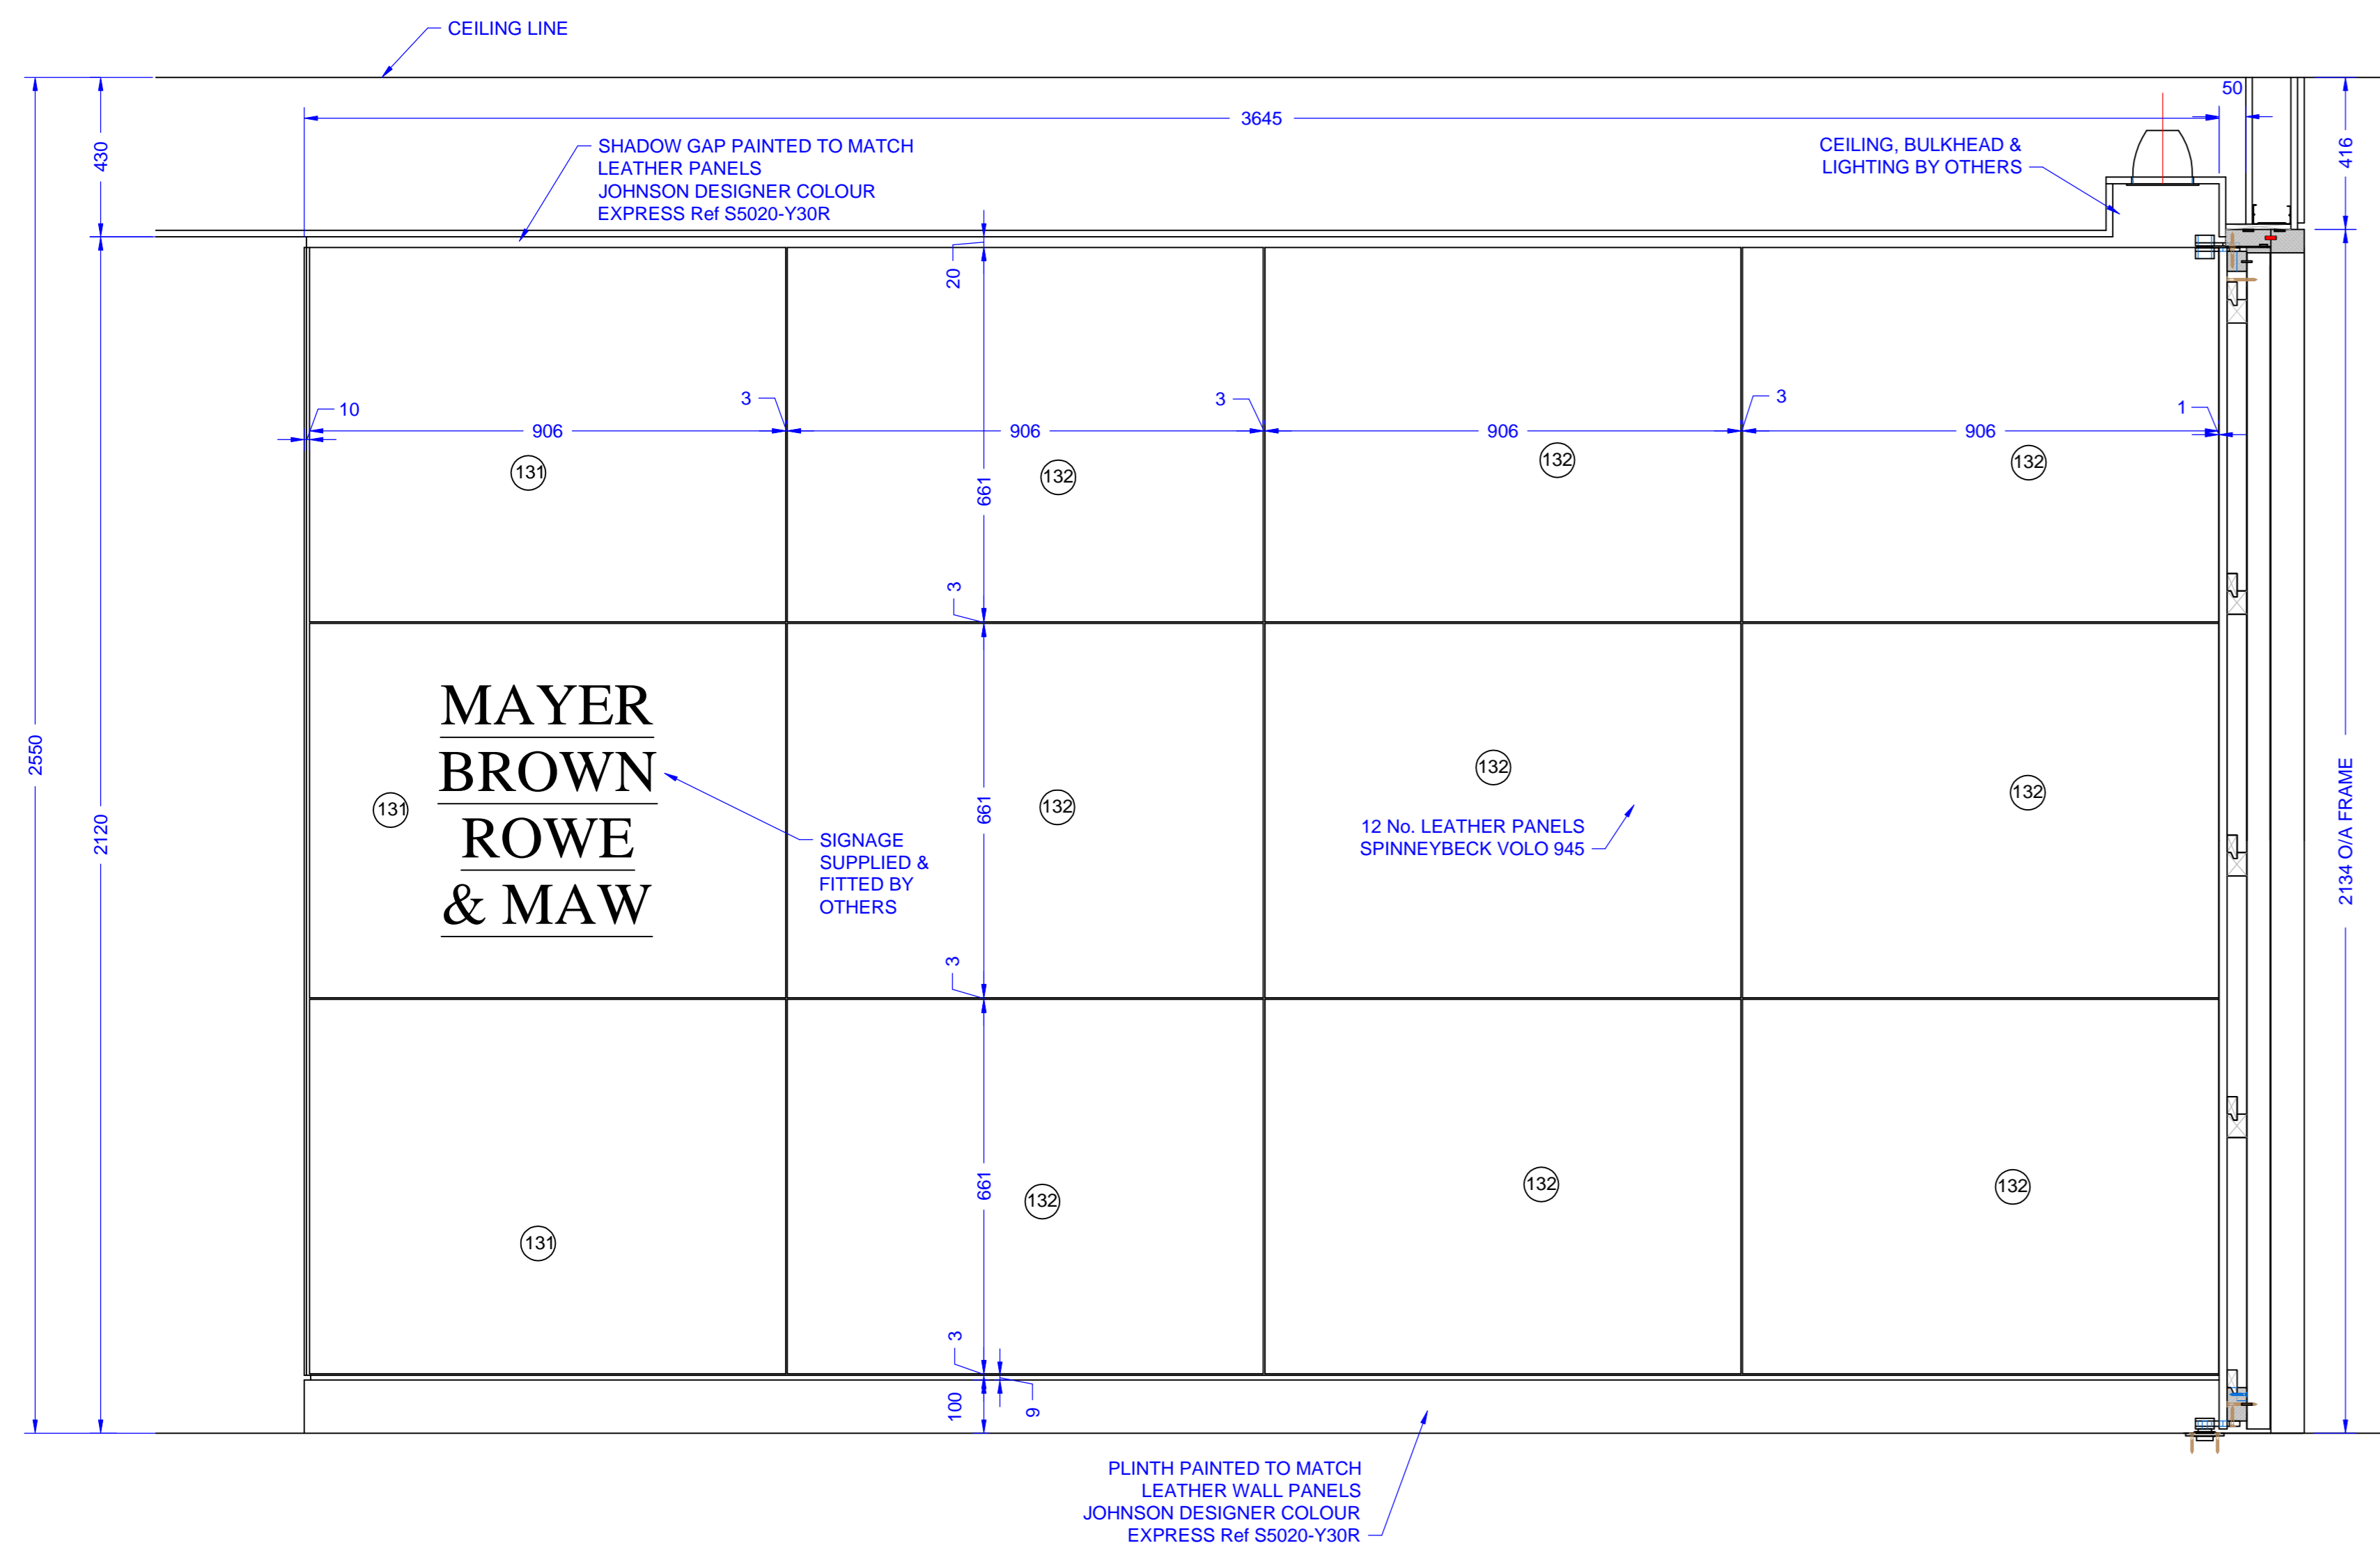

ELEVATION 'B'

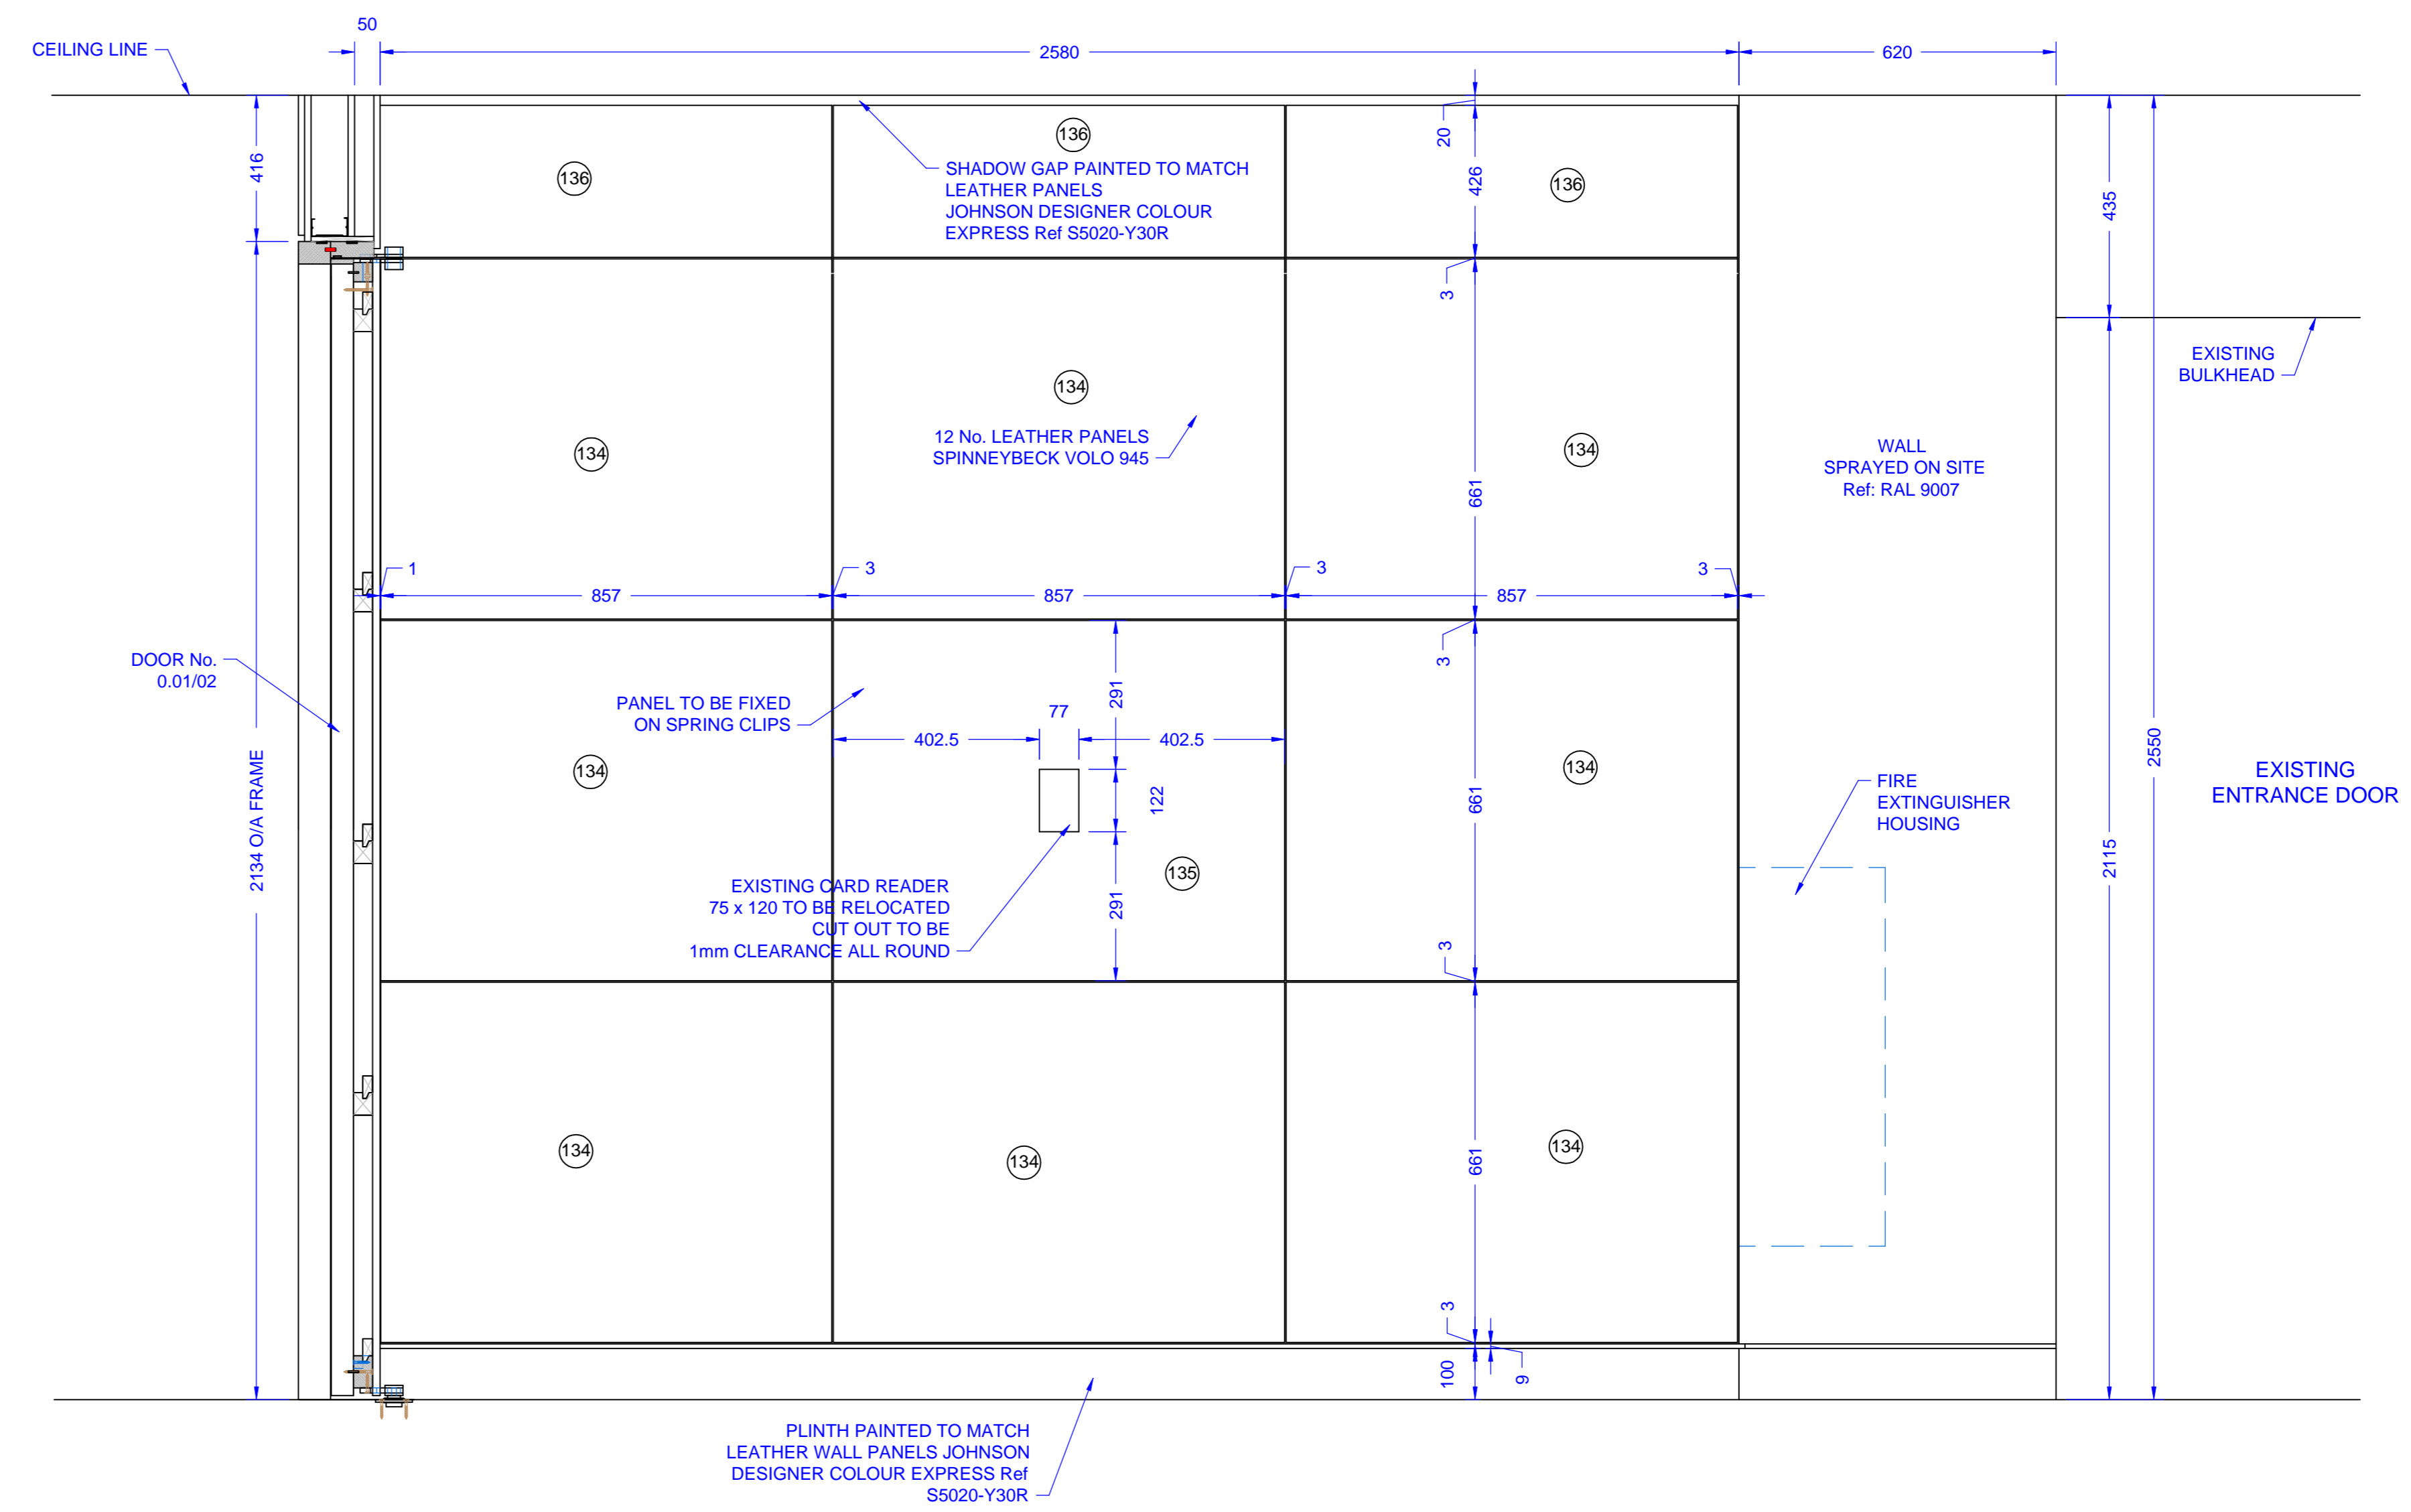

ELEVATION 'D'

NOTES:-

REQ' AND CUTTING LIST Nos.

REVISIONS

A.10/04/06 DOOR HEADS AMENDED TO SUIT MARKED UP DRAWING 24/3/06.
 CARD READER OMITTED
 PAINT FINISHES AMENDED
 B.20/04/06 CEILING HEIGHT REDUCED TO SUIT CONFIRMED CEILING HEIGHT OF 2120mm.
 CARD READER ADDED.
 HEAD OF DOORS INCORPORATED INTO LIGHT TROUGH.
 C.22/05/06 CARD READER DIMS CONFIRMED.

**CONSTRUCTION
 ISSUE DRAWING**

Location of file: E:\Setting Out Ltd\Sample Drawings

SETTING OUT Ltd.
 11, ALBANY ROAD
 PAIGNTON, DEVON
 TQ3 1BT
 Tel: 01803 520466
 e-mail: sales@settingoutlimited.co.uk

CONTRACT

MAYER BROWN ROWE & MAW


DRAWING No.	Rev.	SCALE	DRAWN	M. WYATT
3234/13	C	1:1 <small>ON A3 PAPER</small>	DATE	21/03/06

DRAWING TITLE GROUND FLOOR WALL PANELS

ELEVATIONS

DRAWING CHECKED BY

THIS DRAWING IS COPYRIGHT ©

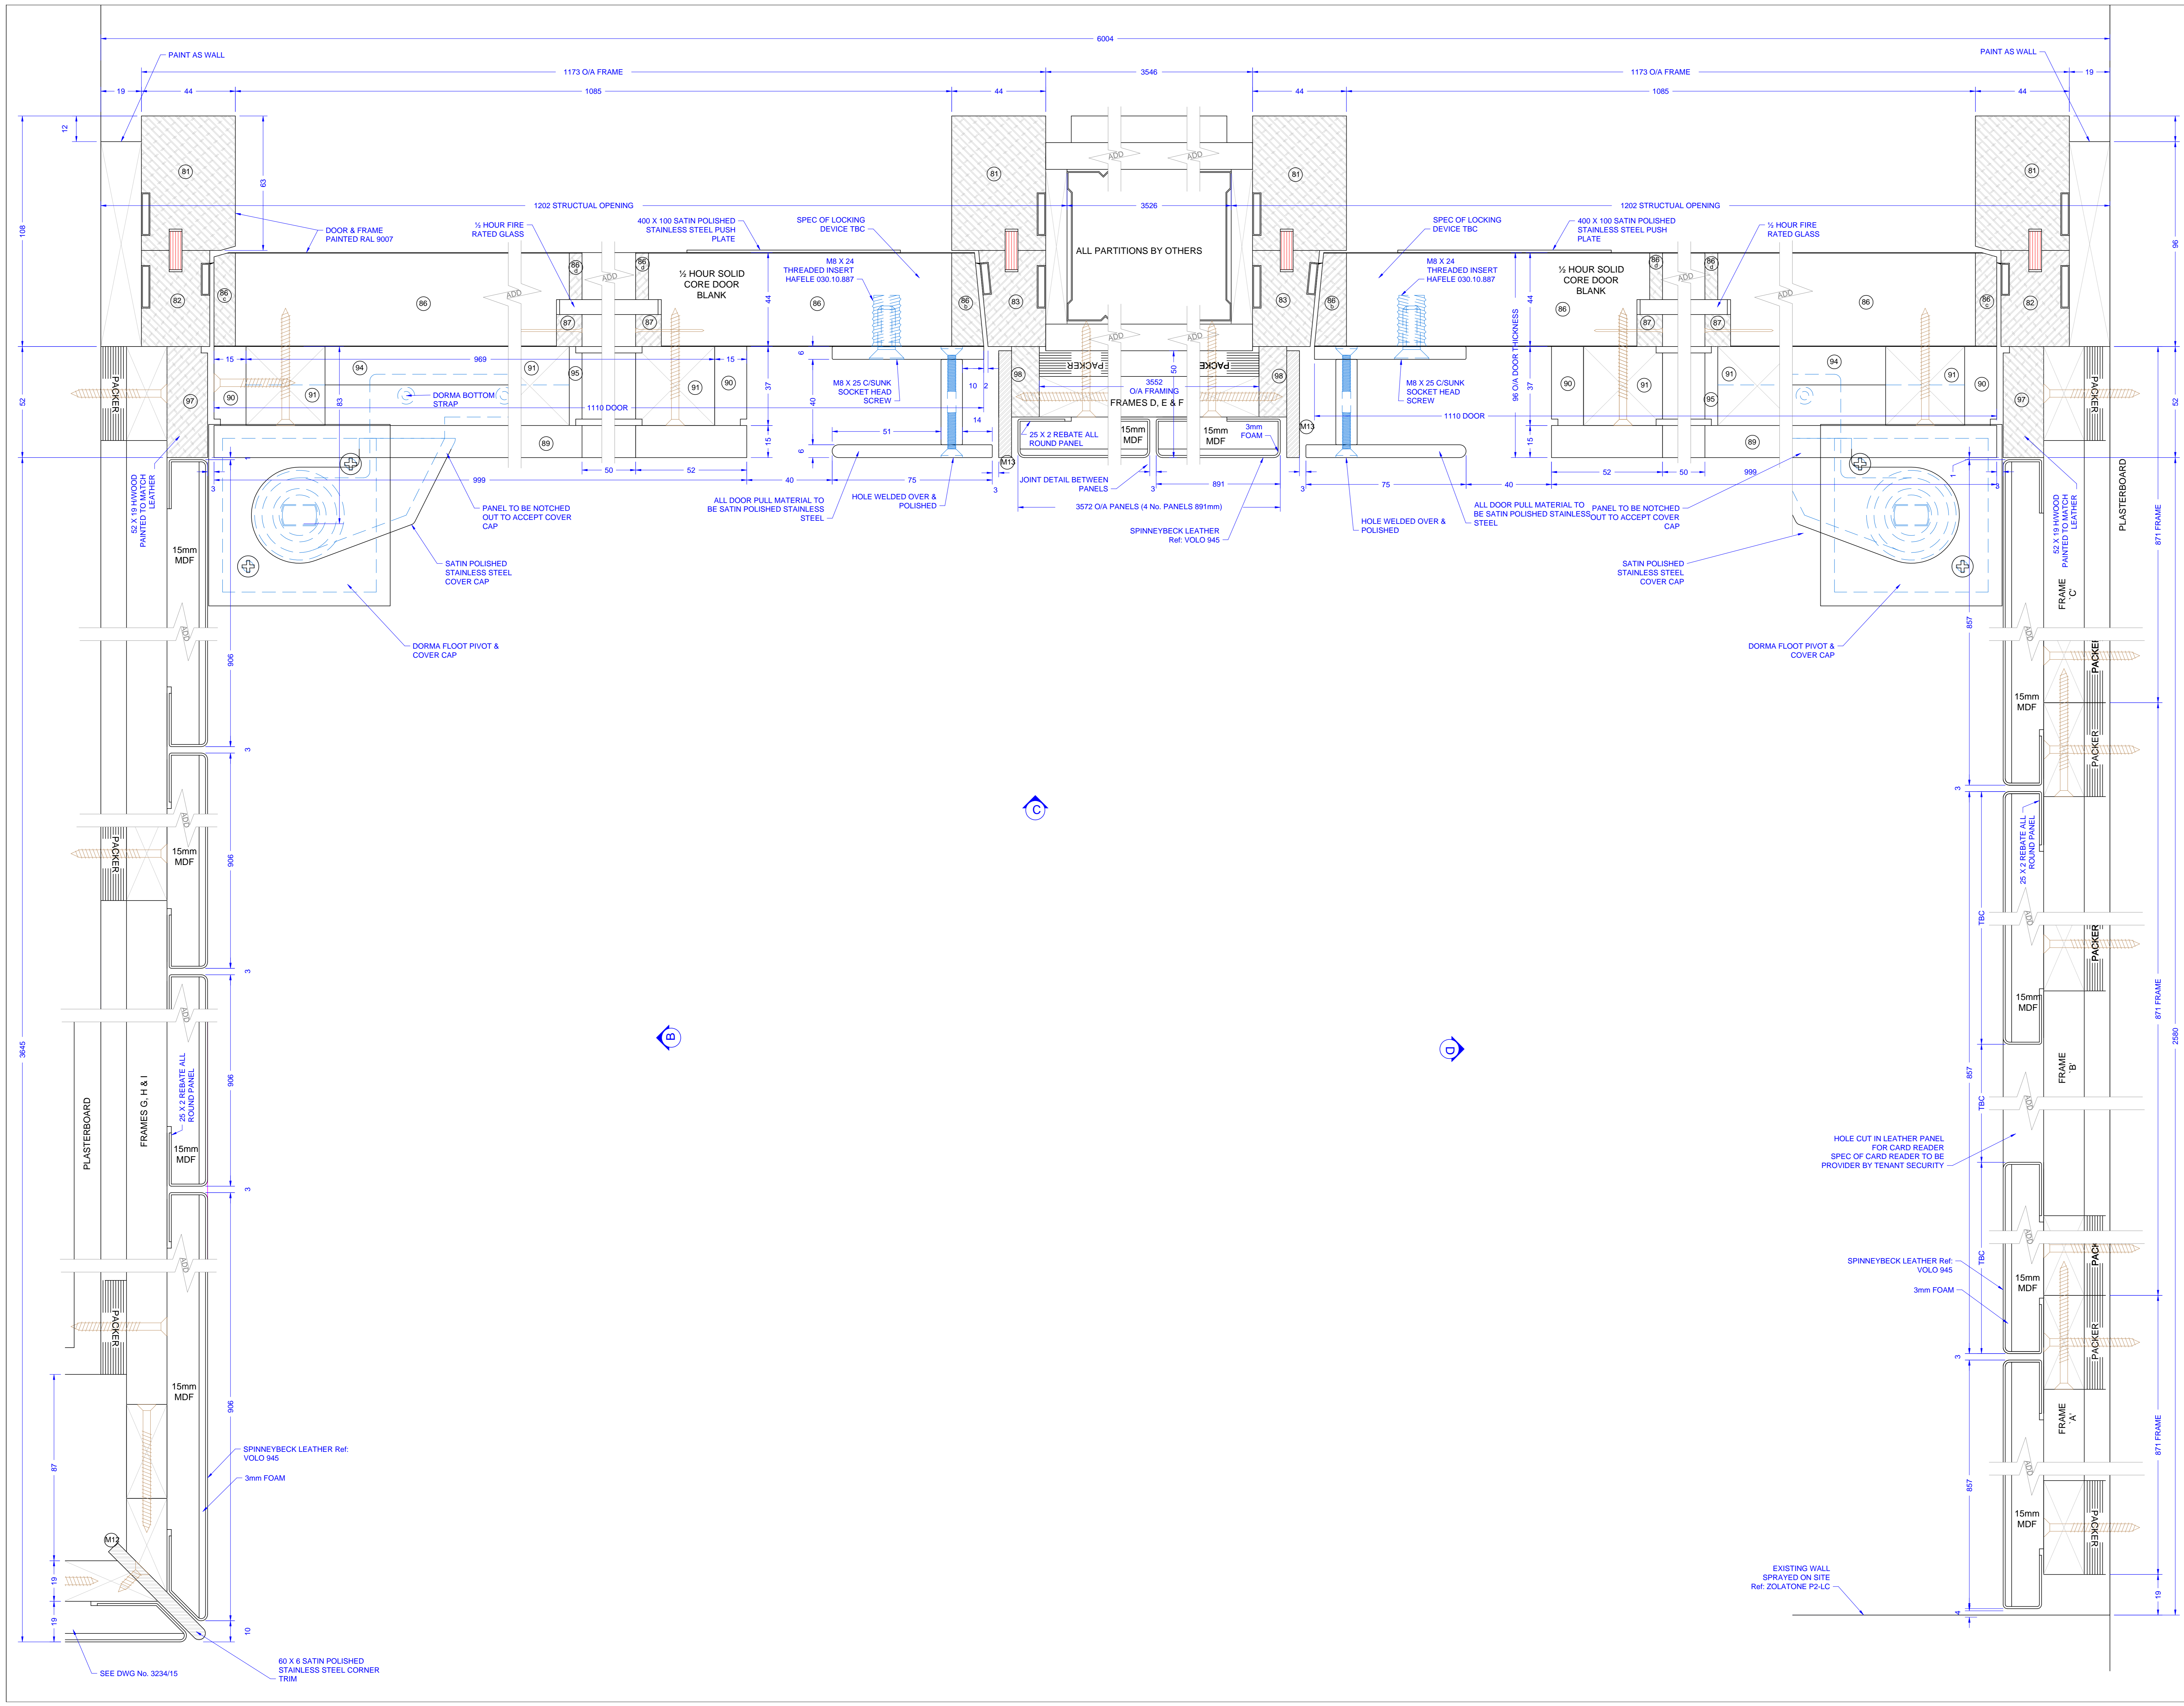

NOTES:-

REQ' AND CUTTING LIST Nos.

REVISIONS

- A 10/04/06 3mm RADIUS ADDED TO DOOR HANDLES AND CORNER TRIM.
- B 24/04/06 GLASS ADDED TO DOORS. DIMENSION CHANGED TO SUIT SITE SURVEY.
- C 28/04/06 STAINLESS STEEL EDGE TRIM ADDED TO DOORS.

CONSTRUCTION ISSUE DRAWING

Location of file: E:\Setting Out Ltd\Sample Drawings



SETTING OUT Ltd.
 11, ALBANY ROAD
 PAIGNTON, DEVON
 TQ3 1BT
 Tel: 01803 520466
 e-mail: sales@settingoutlimited.co.uk

CONTRACT
 MAYER BROWN ROWE & MAW

DRAWING No.	Rev.	SCALE	DRAWN	M. WYATT
3234/14	C	1:1 On A5 PAPER	DATE	22/03/06

DRAWING TITLE GROUND FLOOR WALL PANELS
 PART FULL SIZE PLAN

DRAWING CHECKED BY
 THIS DRAWING IS COPYRIGHT ©

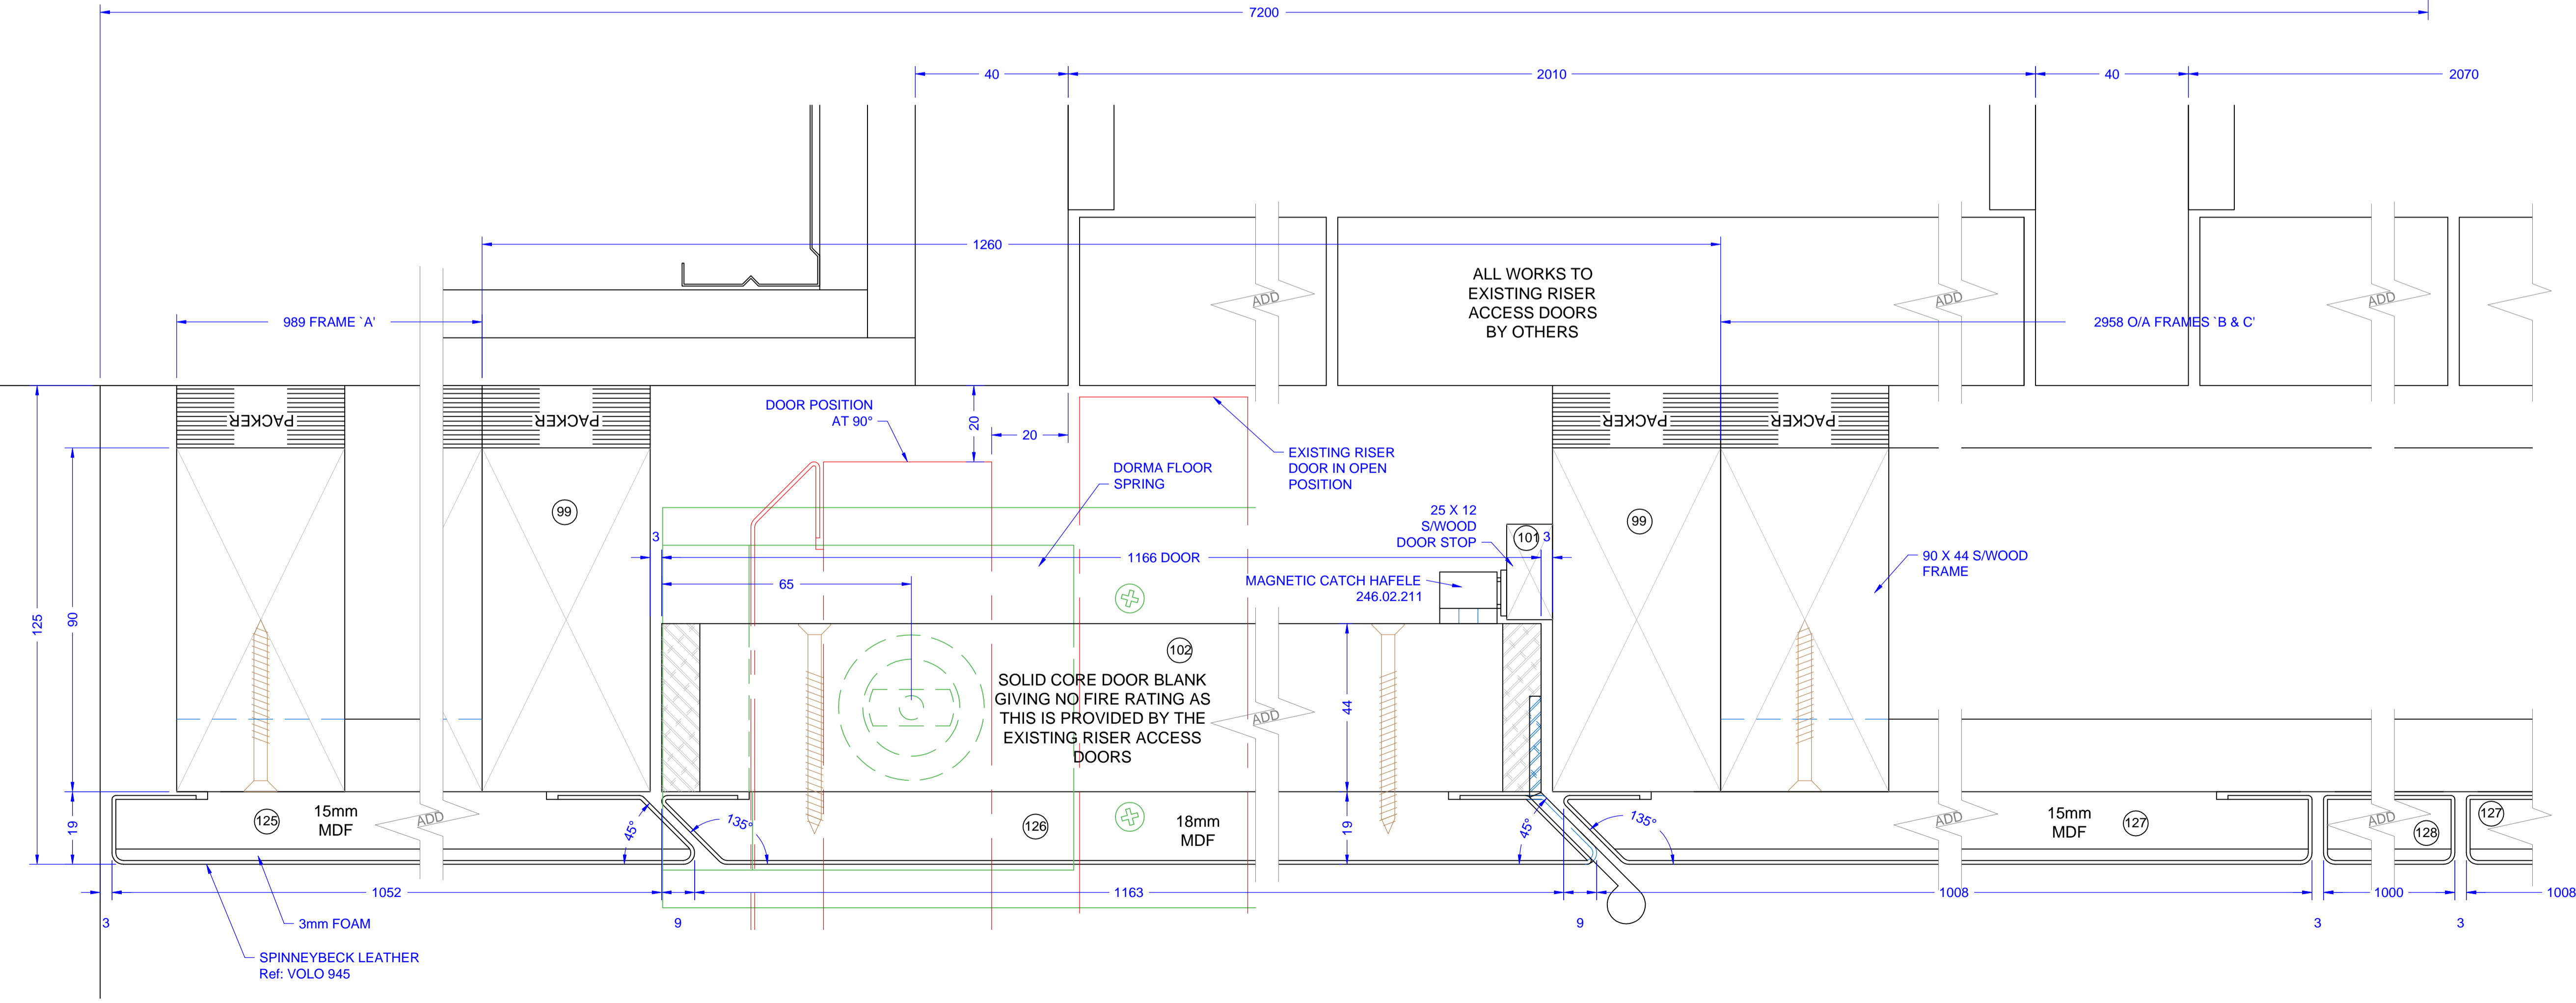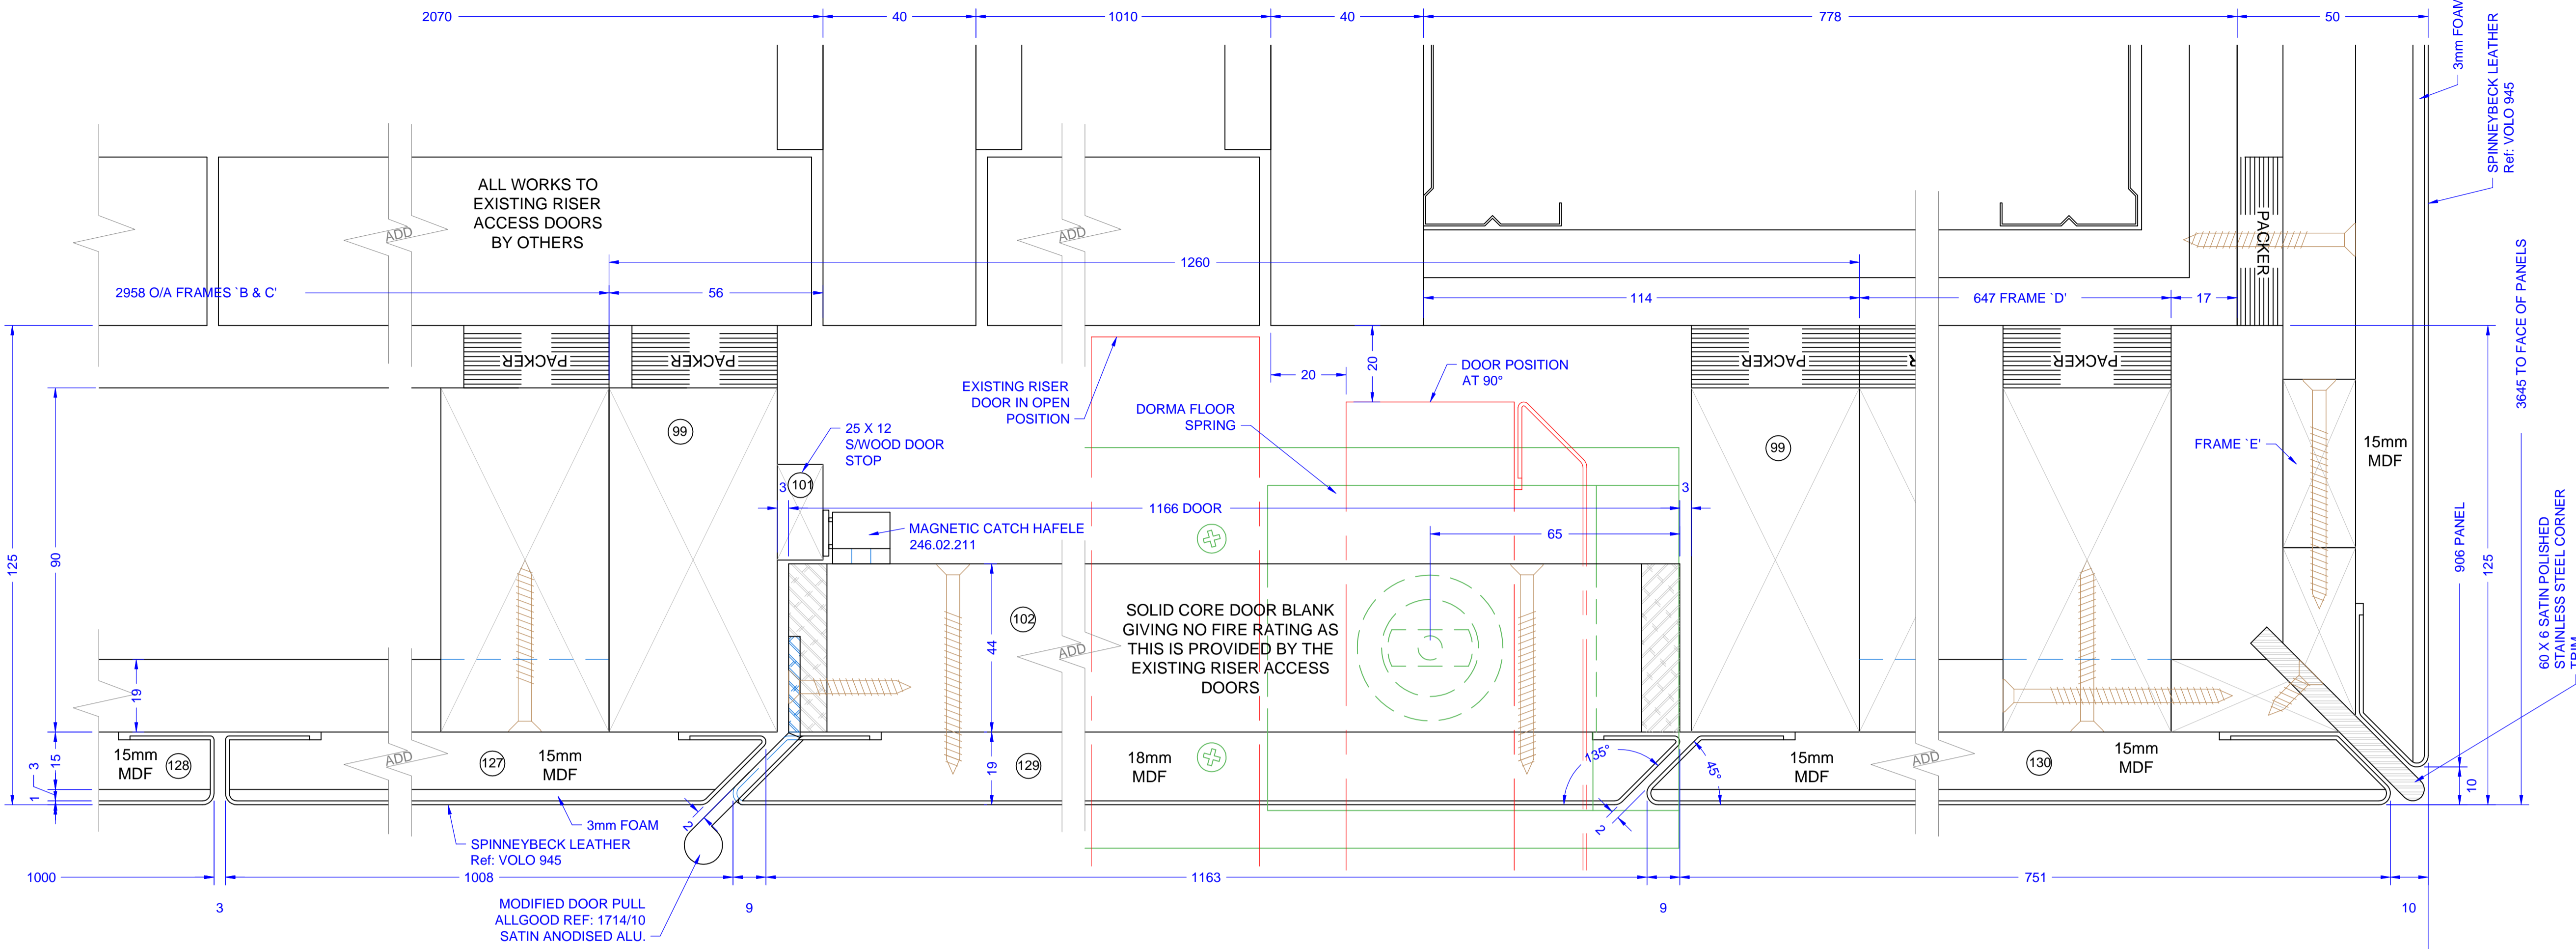

NOTES:-

REQ' AND CUTTING LIST Nos.

REVISIONS

A 10/04/06 3mm RAD ADDED TO CORNER TRIM.
 DOOR PULLS ADDED.
 B 24/04/06 DIMENSIONS AMENDED TO SUIT SITE SURVEY

**CONSTRUCTION
 ISSUE DRAWING**

Location of file: E:\Setting Out Ltd\Sample Drawings

SETTING OUT Ltd.
 11, ALBANY ROAD
 PAIGNTON, DEVON
 TQ3 1BT
 Tel: 01803 520466
 e-mail: sales@settingoutlimited.co.uk

CONTRACT
 MAYER BROWN ROWE & MAW

DRAWING No.	Rev.	SCALE	DRAWN	M. WYATT
3234/15	B	1:1 <small>On A1 PAPER</small>	DATE	21/03/06

DRAWING TITLE GROUND FLOOR WALL PANELS
 FULL SIZE PLAN OF ELEVATION 'A'

DRAWING CHECKED BY
 THIS DRAWING IS COPYRIGHT ©