

HEIGHT SECTION B-B

NOTES:-

REQ. AND CUTTING LIST Nos.

REVISIONS

A.22/02/06
 THICKNESS OF WORKTOP REDUCED TO 30mm.
 WORKTOP SUPPORT BRACKETED CHANGED TO SATIN
 POLISHED STAINLESS STEEL.
 100mm WIDE VENEER EDGE ADDED TO WORKTOP.

Location of file: E:\Setting Out Ltd\Sample Drawings


SETTING OUT Ltd.
 11, ALBANY ROAD
 PAIGINTON, DEVON
 TQ3 1BT
 Tel: 01803 520466
 e-mail: sales@settingoutlimited.co.uk

CONTRACT
 LEGAL & GENERAL

| | | | | |
|-------------|------|-------|-------|----------|
| DRAWING No. | Rev. | SCALE | DRAWN | M. WYATT |
| 3222/14 | A | 1:1 | DATE | 17/02/06 |

DRAWING TITLE RECEPTION DESK
 HEIGHT SECTION B-B

DRAWING CHECKED BY
 THIS DRAWING IS COPYRIGHT ©

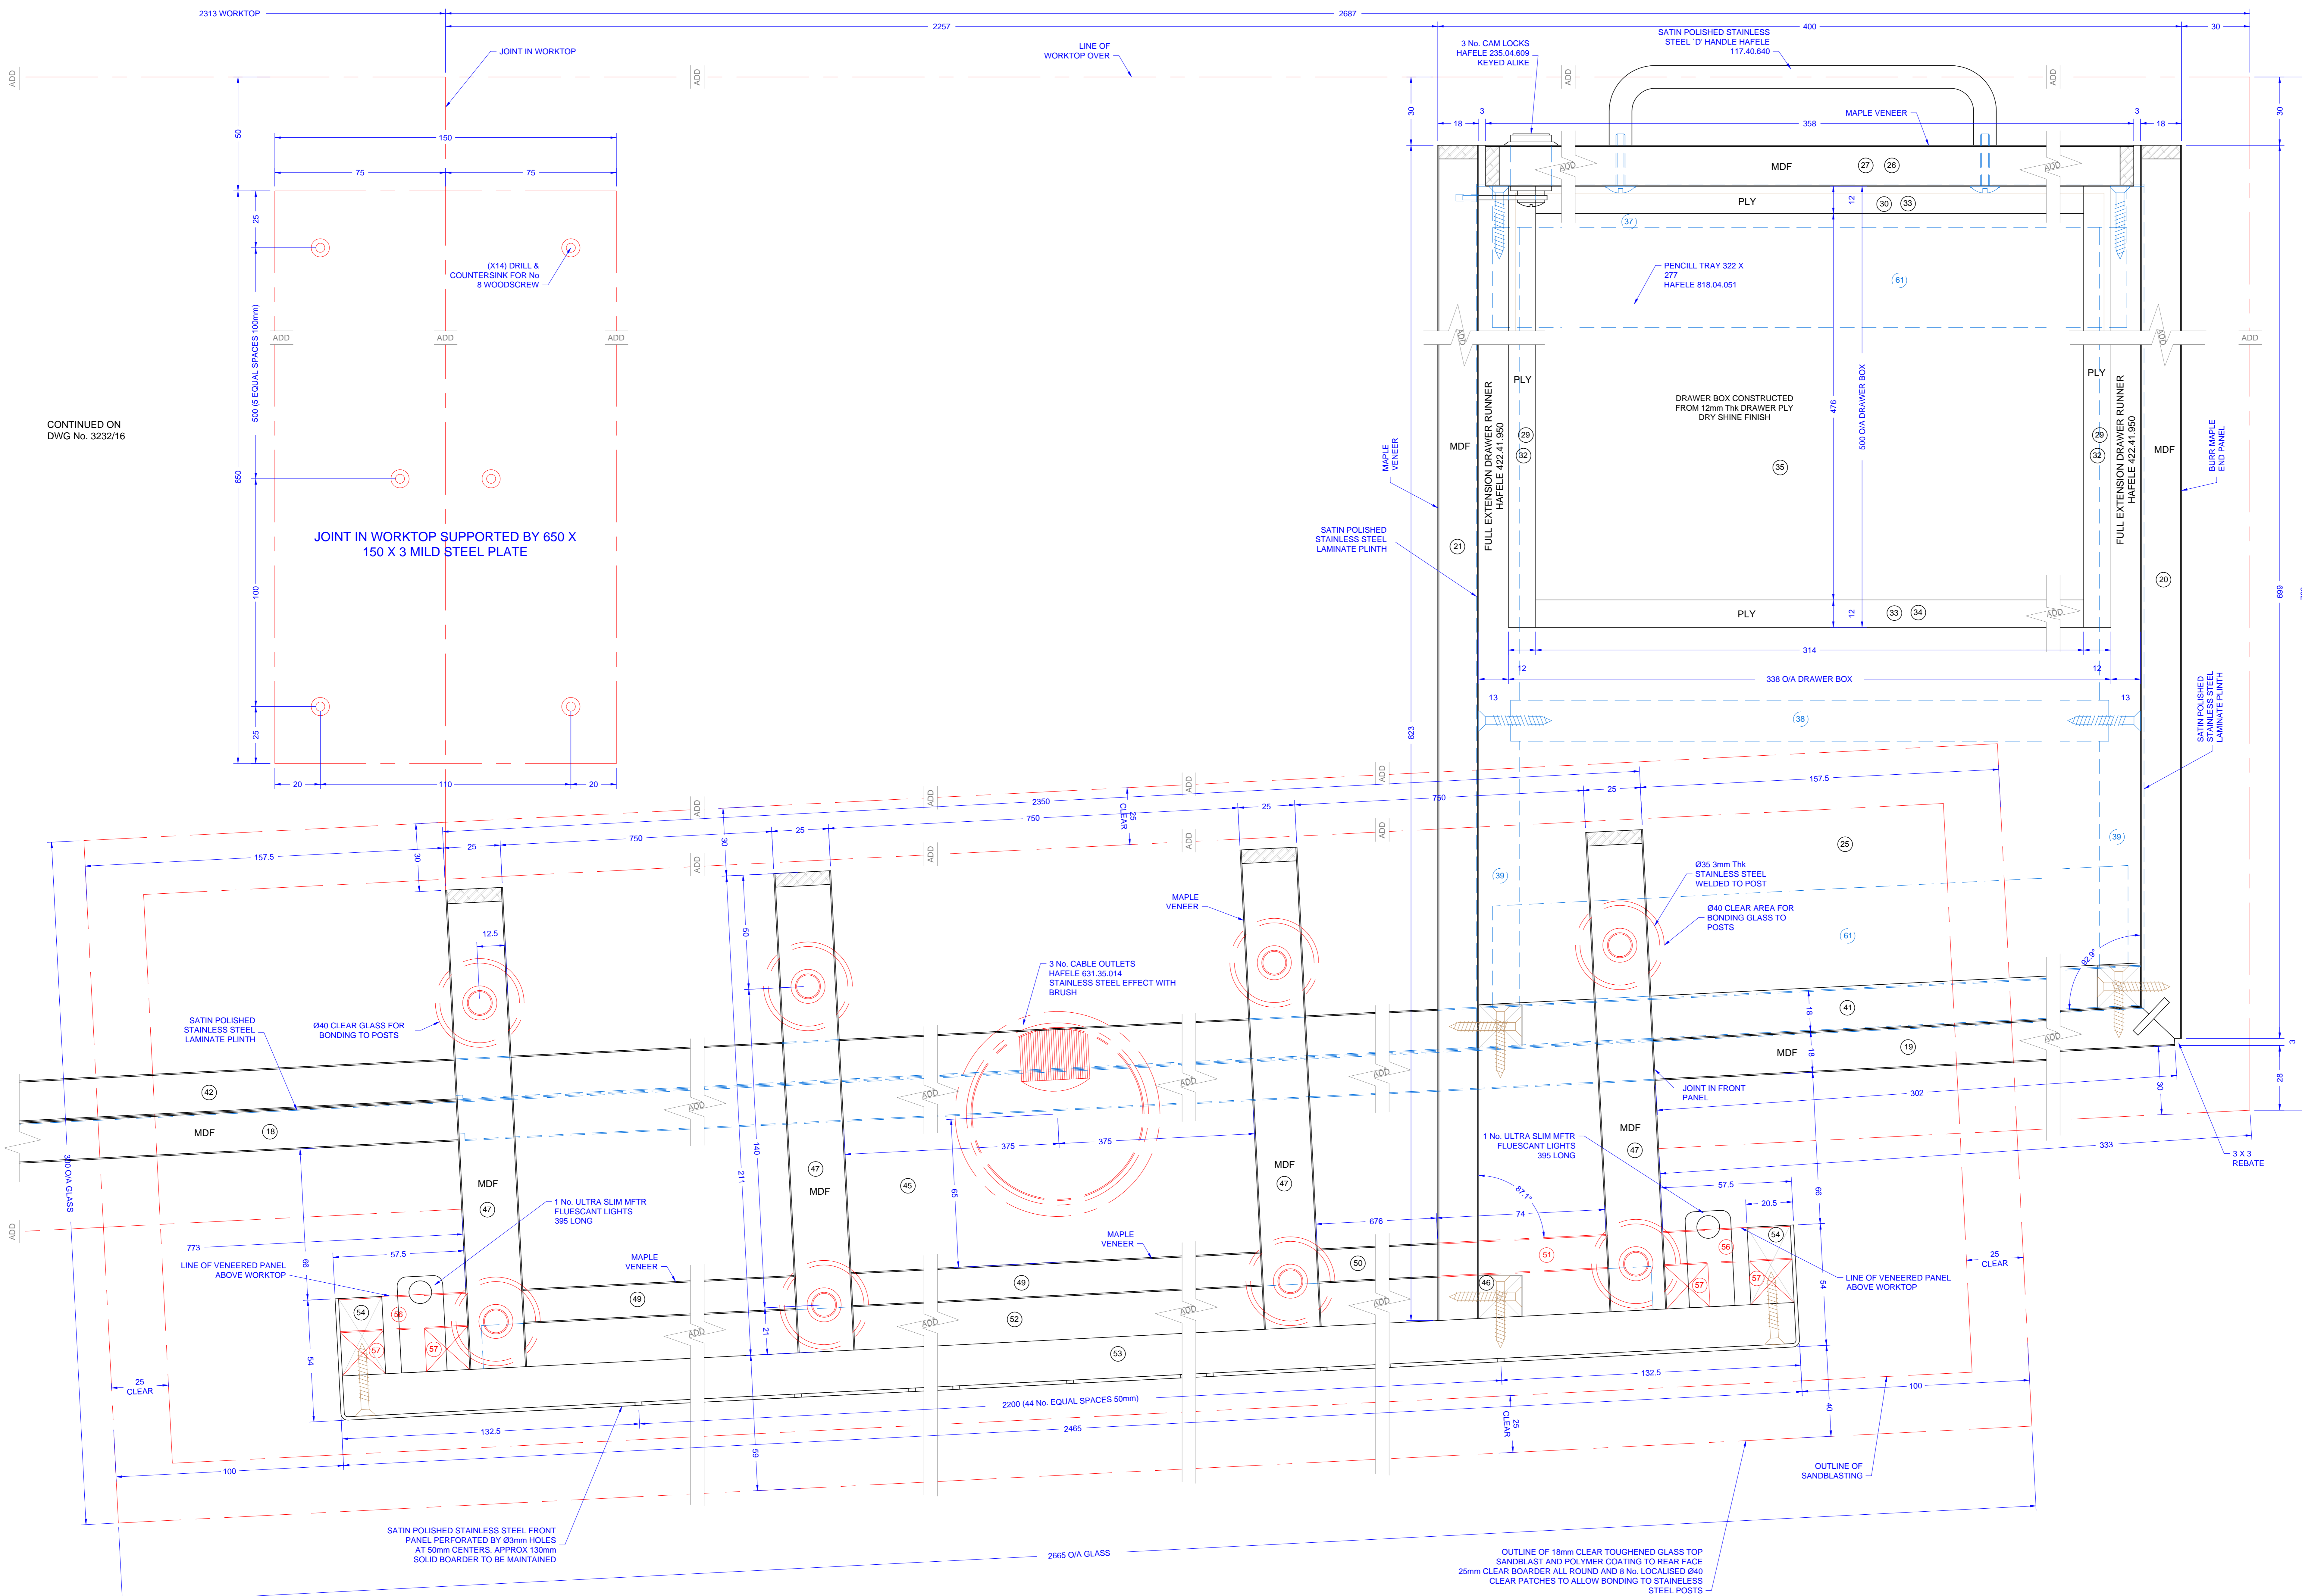

CONTINUED ON
DWG No. 3232/16

PLAN SECTION C-C

NOTES:-

REQ' AND CUTTING LIST Nos.

REVISIONS

A 23/02/06
CAPPINGS REMOVED FROM PERFORATED FRONT
PANEL.

Location of file: E:\Setting Out Ltd\Sample Drawings

SETTING OUT Ltd.
11, ALBANY ROAD
PAIGNTON, DEVON
TQ3 1BT
Tel: 01803 520466
e-mail: sales@settingoutlimited.co.uk


CONTRACT
LEGAL & GENERAL

| DRAWING No. | Rev. | SCALE | DRAWN | M. WYATT |
|-------------|------|---------------------|-------|----------|
| 3222/15 | A | 1:10 ON A4 PAPER | DATE | 20/02/06 |

DRAWING TITLE RECEPTION DESK
PLAN SECTION C-C

DRAWING CHECKED BY

THIS DRAWING IS COPYRIGHT ©

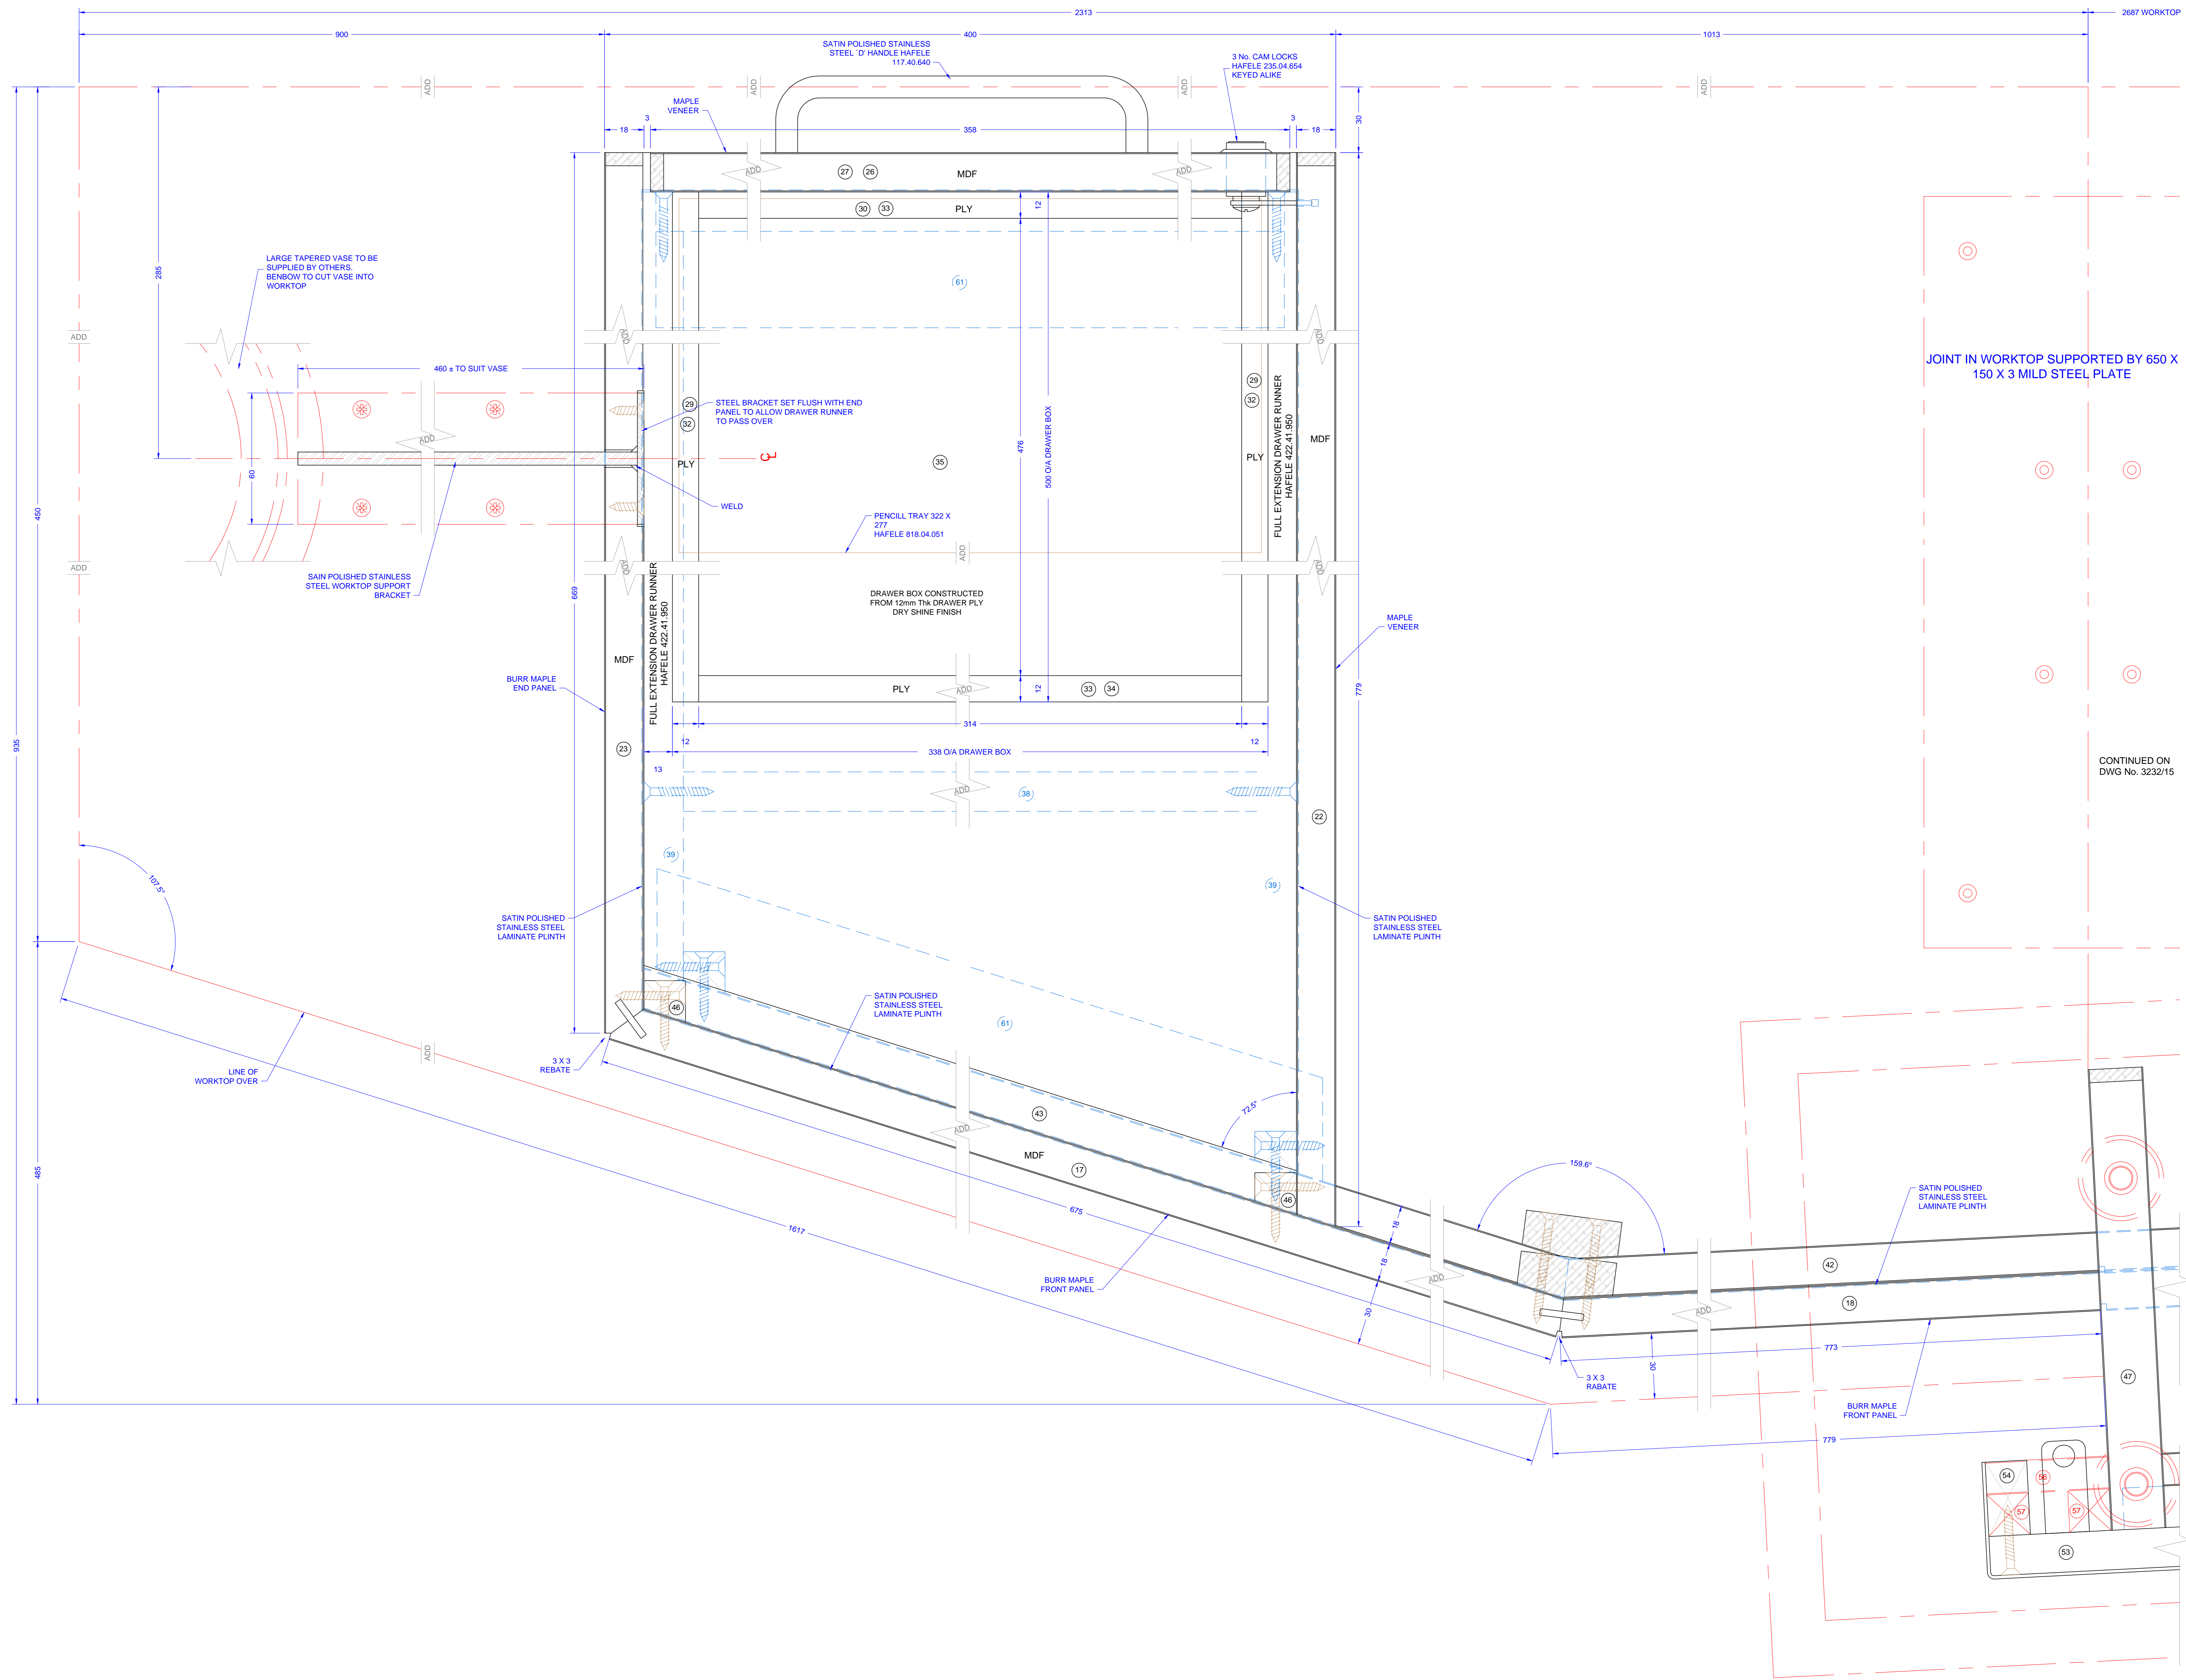

NOTES:-

REQ AND CUTTING LIST Nos.

REVISIONS
 A 23/02/06.
 CAPPINGS REMOVED FROM PERFORATED FRONT PANEL.
 WORKTOP SUPPORT BRACKET CHANGED TO SATIN POLISHED STAINLESS STEEL.

Location of file: E:\Setting Out Ltd\Sample Drawings

SETTING OUT Ltd.
 11, ALBANY ROAD
 PAIGNTON, DEVON
 TQ3 1BT
 Tel: 01803 520466
 e-mail: sales@settingoutlimited.co.uk

| | | | | | |
|------------------------------|------|--------------------|-------|----------|--|
| CONTRACT | | | | | |
| LEGAL & GENERAL | | | | | |
| DRAWING No. | Rev. | SCALE | DRAWN | M. WYATT | |
| 3222/16 | A | 1:1 On A0 PAPER | DATE | 20/02/06 | |
| DRAWING TITLE RECEPTION DESK | | | | | |
| PLAN SECTION D-D | | | | | |
| DRAWING CHECKED BY | | | | | |
| THIS DRAWING IS COPYRIGHT © | | | | | |

